

ORDINANCE

CITY OF NEW ORLEANS

CITY HALL: March 12, 2026

CALENDAR NO. 35,356

NO. _____ MAYOR COUNCIL SERIES

BY: COUNCILMEMBER HARRIS (BY REQUEST)

AN ORDINANCE to authorize the Mayor of the City of New Orleans to enter into an agreement to grant a servitude to an adjacent property owner for encroachments on/over portions of public right-of-way located at the municipal address 400 Celeste Street; to fix the minimum price and terms of said servitude agreement; to declare that such use as granted in the servitude agreement will incorporate space that is neither needed for public purposes nor shall such use interfere with the use of the public right-of-way; to set forth the reasons for said servitude agreement; and otherwise to provide with respect thereto.

1 **SECTION 1. THE COUNCIL OF THE CITY OF NEW ORLEANS HEREBY ORDAINS,**
2 that the following portions of the public rights-of-way are not needed for public purposes at this time
3 and that the Mayor is hereby authorized to grant the following servitude thereon to the adjacent property
4 owners as described below for a yearly payment of \$828.00 said annual payment subject to upward
5 adjustment of 15%, rounded to the nearest dollar, following the expiration of every fifth year after
6 November 1, 2024:

7 Approximately 246 square feet of air and ground rights consisting of the
8 Encroachments of a canopy, outward swinging doors, and steps, on/over the South
9 Peters Street and Celeste Street public right-of-way, the Encroachments being part
10 of the improvements located in the 1st Municipal District, Square 34, Lot
11 undesignated, bounded by Celeste Street, South Peters Street, Nuns Street, and
12 Tchoupitoulas Street, bearing the municipal address 400 Celeste Street, New
13 Orleans, Louisiana.

1 **SECTION 2.** That the grant of servitude be undertaken for the following reasons:

2 (a) The owner, which owns the improvements adjacent to the City-owned property, has
3 constructed or is planning to construct improvements upon the public rights-of-way after

4 applying for and obtaining building permits, to the extent necessary, from the City of
5 New Orleans;

6 (a) Said improvements and constructions referred to in subsection (a) hereinabove are
7 dependent upon the servitude agreement with the owner; the plans and specifications
8 submitted by the owner, to obtain the building permits for the improvements described
9 herein, accurately delineate the improvements and constructions which are subject to the
10 servitude agreement, and said plans and specifications were inspected and approved by
11 the City of New Orleans prior to the issuance by the City of building permits allowing
12 the improvements to be constructed as shown therein; the disposition of property rights
13 by the servitude agreement as authorized herein will not hinder or preempt the use by the
14 public or the City of any other public property and will provide revenues to the City
15 otherwise not attainable if the aforementioned property rights were unused.

1 **SECTION 3.** That the Mayor is hereby authorized to execute the servitude agreement attached
2 hereto as described hereinabove in SECTION 1.

ADOPTED BY THE COUNCIL OF THE CITY OF NEW ORLEANS _____

PRESIDENT OF THE COUNCIL

DELIVERED TO THE MAYOR ON _____

APPROVED:

DISAPPROVED: _____

MAYOR

RETURNED BY THE MAYOR ON _____ **AT** _____

CLERK OF COUNCIL

ROLL CALL VOTE:

YEAS:

NAYS:

ABSENT:

RECUSED:

GRANT OF SERVITUDE
BY
THE CITY OF NEW ORLEANS
TO
MILLENNIUM PLACE, L.L.C.

UNITED STATES OF AMERICA
STATE OF LOUISIANA
PARISH OF ORLEANS

BE IT KNOWN, on the respective dates herein below but effective this ____ day of _____, 20__ (“**Effective Date**”), before the undersigned Notaries Public, duly commissioned and qualified in and for the Parishes/County and State hereinafter referenced, and in the presence of the undersigned competent witnesses,

PERSONALLY CAME AND APPEARED:

- (1) **THE CITY OF NEW ORLEANS**, herein represented by Helena N. Moreno, Mayor, acting under and by virtue of authorization contained in Ordinance No. _____ M.C.S., adopted on _____, 20__, a copy of which is attached hereto and made a part hereof (hereinafter referred to as “**City**”); and
- (2) **MILLENNIUM PLACE, L.L.C.**, a Louisiana limited liability company, with a domicile address of 4152 Canal Street, New Orleans, LA 70119, represented herein by Millennium Properties, Inc., a Louisiana nonprofit corporation, represented herein by its Vice President, Vanessa Levine, duly authorized to appear herein on its behalf (hereinafter referred to as “**Grantee**”).

WHO DECLARED THAT:

The City hereby grants a predial servitude of right-of-use for the Encroachments (as defined herein) of a canopy, outward swinging doors, and steps and the improvement itself on/over the South Peters Street and Celeste Street Public Right-of-way to Grantee, as described herein:

ARTICLE I - DEFINITIONS

For the purpose of this servitude agreement (“**Agreement**” or “**Grant of Servitude**”), the following words shall have the meanings given to them in Section I of the Agreement:

- (a) **Right-of-way:** City owned property adjacent to the dominant estate, of which the servitude exists upon a portion.
- (b) **Property:** The dominant estate, made up of the immovable property, adjacent to the right-of-way and which has improvements that encroach onto the right-of-way, described on Exhibit “A” attached hereto and made a part hereof.
- (c) **Grantee:** The owner of the dominant estate.

(d) **Encroachments:** The portion of the property that occupies the right-of-way, as shown in Exhibit “B.”

(e) **Servitude:** The predial servitude pursuant to *La. C.C. Art. 646*, consisting of the right to use the airspace and correlated ground for encroachments on the right-of-way as shown on Exhibit “B” and consisting of:

Approximately 246 square feet of air and ground rights consisting of the Encroachments of a canopy, outward swinging doors, and steps on the South Peters Street and Celeste Street public right-of-way, the Encroachments being part of the improvements located in the 1st Municipal District, Square 34, Lot undesignated, bounded by Celeste Street, South Peters Street, Nuns Street, and Tchoupitoulas Street, bearing the municipal address, 400 CELESTE STREET, New Orleans, Louisiana 70130.

ARTICLE II - SERVITUDE AND CONSENT

(a) **Consent of the City:** As permitted in *La. C.C. Art. 646*, City does hereby consent to the exercise by Grantee of all the following rights:

(1) The exclusive right to erect and own the Encroachments burdening the right-of-way according to the attached Exhibit “B.”

(2) Right to install, maintain, and repair the Encroachments burdening the right-of-way according to the attached Exhibit “B.”

ARTICLE III - LIMITATIONS IN GENERAL

(a) The grant of the servitude and accessory rights by City and the exercise thereof by Grantee shall be subject and subordinate to the public use of the right-of-way, governmental laws and regulations, compliance with all of the rights reserved herein by City, and the terms of this Agreement.

(b) **Limitations on Right of Use:** Exercise of the Servitude granted in Sections I and II of this Agreement shall be subject to the following limitations:

(1) Grantee’s right of use shall be subject to the public’s use of the right-of-way.

(2) Grantee shall perform all work to erect the Encroachments in a safe and reasonably expeditious manner at its expense, shall restore the premises of City and any third party to the same condition as existed prior to commencement of any work by Grantee, and shall be responsible for any damage caused to the right-of-way or any third parties resulting from any work by Grantee;

(3) Any right of use shall be exercisable only to the extent that such rights are reserved to Grantor pursuant to this Agreement and subject to any limitations or requirements imposed thereby.

(4) If the Servitude may not be exercised due to City’s use of the right-of-way for a public purpose, Grantee assumes all costs associated with repair, replacement, or demolition of said encroachments.

ARTICLE IV – CONSIDERATION

(a) **Annual Payments:** In consideration of this Grant of Servitude, Grantee shall pay to the City the sum of eight hundred and twenty-eight dollars (\$828.00) per year, until such time as the Servitude is terminated.

(b) **Due Date of Annual Payment:** Grantee shall pay the Annual Payment the first time on or before the date of execution by Grantee of this Grant of Servitude. For subsequent Annual Payments, Grantee shall pay on or before the 1st day of November.

(c) **Late Fee:** Annual Payments received after the 10th of the month, regardless of whether the 10th is a weekend or holiday, will be assessed a late fee in the amount of ten percent (10%) of the total amount due.

(d) **Adjustment of Annual Payment:** The foregoing Annual Payment shall be subject to upward adjustment of fifteen percent (15%), rounded to the nearest dollar, following the expiration of every fifth year after November 1, 2024.

(e) **Recordation:** Grantee shall record this Grant of Servitude in the Orleans Parish Land Records Division within thirty (30) calendar days of the date of full execution of this Grant of Servitude.

ARTICLE V - DEFAULT

Condition of Default of Annual Payment: If Grantee fails to pay an Annual Payment on or before the due date as defined in Article IV, and Grantee fails to cure such monetary default within fifteen (15) working days after notice from the City to Grantee of such monetary default, the City shall deem Grantee ipso facto in default of this Grant of Servitude.

ARTICLE VI - ENFORCEMENT

(a) **In General:** In the event that Grantee fails to cure any violation of the terms of this Grant of Servitude within fifteen (15) working days after notice of default from the City, the City shall have the right to take any actions as may be necessary in the City's discretion to cure such violation, including but not limited to instituting legal proceedings, placing a lien on the property, and demanding removal of the Encroachment(s).

(b) **Costs, Expenses, and Attorney's Fees:** The City shall be entitled to charge Grantee with all costs and expenses incurred by the City as a result of such violation. Should the City institute legal proceedings to enforce this Grant of Servitude, the City shall be entitled to recover from Grantee all of the attorney's fees, costs, and other expenses reasonably and necessarily incurred.

(c) **Remedies Cumulative:** All rights and remedies provided under this Grant of Servitude are cumulative and may be pursued singularly, in any combination, and in any order.

(d) **Non-Waiver:** The failure to enforce any of the terms and provisions of this Grant of Servitude shall in no event be deemed to be a waiver of the right to thereafter strictly enforce the terms and provisions hereof.

ARTICLE VII - TERM

Except as set forth below, the Servitude and Consent shall be perpetual:

(a) **Termination:** Notwithstanding the foregoing, the Servitude and Consent shall terminate if:

(1) The building and/or Encroachments is demolished, substantially damaged, destroyed, or removed and not reconstructed or replaced within one (1) year after such destruction or damage;

(2) The Encroachments is taken or removed for public purposes in whole or in such part that it is not fit for its intended purposes;

(3) Grantee is found to be in default of any of its obligations hereunder;

(4) Grantee does not construct the Encroachments and provides notice of termination to the City; or

(5) Grantee removes the Encroachments and provides notice of termination to the City.

(b) **Results of Termination:** Upon termination of the servitude, there shall be no right or obligation to reconstruct the Encroachments, unless such right or obligation is established by law.

ARTICLE VIII - INDEMNITY AND INSURANCE

(a) At all times during the term of this Agreement, Grantee shall and does hereby agree to hold harmless and indemnify the City from and against any and all claims of Grantee or of any third persons for injuries to persons, including death, or damages to property, occurring on the right-of-way and arising from Grantee's use or occupancy of the Encroachments, including the defense of all actions brought against the City for such damages, arising from the negligent acts or omissions of the Grantee, its employees, guests, invitees, agents or independent contractors.

(b) If a judgment is rendered thereon against Grantee, in a claim of a third party arising solely and exclusively from an act or omission by the City, its employees, guests, invitees, agents or independent contractors, the City agrees to pay the same to the extent of its comparative fault, to Grantee's complete satisfaction and discharge; provided, however, that the Grantee shall give the City prompt written notice of the existence of any such claims and of any proceedings taken against the Grantee thereon, so that such claims may be investigated and such proceedings may be contested by City.

(c) Grantee reserves the right and option to settle, compromise, and/or pay, any adjudicated claim by a third party for damages resulting from injuries to persons, including death, or damages to property, directly to said claimant, in place and stead of indemnifying the City; but if, and only if, Grantee obtains a valid and lawful complete release, satisfaction, and discharge from the claimant in favor of the City.

(d) Grantee and its successors, heirs, or assigns shall furnish and maintain in effect during the Term of this Agreement an insurance policy or policies under the following terms:

(1) If Grantee or its successors, heirs, and/or assigns to title of the Property is a non-individual, such as a corporation, partnership, limited liability company, or other entity, insurance shall remain in effect with limits of liability not less than \$1,000,000.00 / \$2,000,000.00, covering general commercial liability, in which policy or policies the City shall either be carried as an additional named insured or provision shall be made to insure the liability of Grantee under the

above indemnification and hold harmless agreement under the contractual coverage provisions of said insurance policy or policies. A copy of such policy or policies, or certificate of insurance with reference to same, shall be delivered to the City upon execution of this Servitude.

(2) If Grantee or its successors, heirs, and/or assigns to title of the Property is an individual or individuals, an insurance policy or policies should remain in effect with limits of liability, covering liability, not less than \$1,000,000.00 / \$2,000,000.00.

ARTICLE IX - ASSIGNMENT OR TRANSFER

In the event that the building in which the encroachments form a part is sold by private or public sale, this Servitude shall be assigned or transferred without the prior consent of the City to the assignee or purchaser of said property. Any instrument assigning or transferring the Servitude shall be delivered to the City along with proof of insurance as required in Section VIII within thirty (30) days of the recordation of said assignment or transfer. Grantee shall cause the assignee or purchaser of said property to assume all obligations of Grantee herein and, effective as of the date of such assignment or transfer, Grantee shall thereafter be released of all obligations set forth in this Agreement including, without limitation, those obligations of Grantee under Section VI and VIII above.

ARTICLE X - NOTICE

(a) **Form of Notice:** All notices, requests, claims, payments, demands and other communications between the Parties shall be in writing.

(b) **Method of Notice:** All notices shall be given: (1) by delivery in person, (2) by United States Postal Service, (3) by first class, registered or certified mail, postage prepaid, or (4) by electronic mail to the address of the Party specified in this Grant of Servitude or such other address as either Party may specify in writing. It is the responsibility of the Grantee to ensure the City has current and accurate mailing and electronic addresses at all times.

(c) **Receipt of Notice:** All notices shall be effective upon: (1) receipt by the Party to which notice is properly given, or (2) on the fifth day following mailing, whichever occurs first.

(d) **Grantee:** All notices to the Grantee shall be addressed to:

MILLENNIUM PLACE, L.L.C.
4152 CANAL STREET
NEW ORLEANS, LA 70119
Email: vlevine@voasela.org

(e) **The City:** All notices to the City shall be addressed to:

DEPARTMENT OF PROPERTY MANAGEMENT
DIVISION OF REAL ESTATE AND RECORDS
1300 PERDIDO STREET, ROOM 5W06
NEW ORLEANS, LA 70112

&

CITY ATTORNEY
CITY OF NEW ORLEANS
1300 PERDIDO STREET, SUITE 5E03

ARTICLE XI - MISCELLANEOUS PROVISIONS

- (a) **Amendment:** No amendment of or modification to this Grant of Servitude shall be valid unless and until executed in writing by the duly authorized representatives of both Parties to this Grant of Servitude.
- (b) **Conflict of Law:** This Grant of Servitude and the performance thereof shall be governed, interpreted, construed, and regulated by the laws of the State of Louisiana.
- (c) **Construction of Agreement:** Neither Party will be deemed to have drafted this Grant of Servitude. This Grant of Servitude has been reviewed by the Parties and shall be construed and interpreted according to the ordinary meaning of the words used so as to fairly accomplish the purposes and intentions of the Parties. No term of this Grant of Servitude shall be construed or resolved in favor of or against the City or the Grantee on the basis of which Party drafted the uncertain or ambiguous language. The headings and captions of this Grant of Servitude are provided for convenience only and are not intended to have effect on the construction or interpretation of this Grant of Servitude. Where appropriate, the singular includes the plural and neutral words and words of any gender shall include the neutral and other gender.
- (d) **Entire Agreement:** This Grant of Servitude, including all incorporated documents, constitutes the final and complete agreement and understanding between the Parties. All prior and contemporaneous agreements and understandings, whether oral or written, are superseded by this Grant of Servitude and are without effect to vary or alter any terms or conditions of this Grant of Servitude.
- (e) **Limitations of the City's Obligations:** The City has no obligations not explicitly set forth in this Grant of Servitude or any incorporated documents or expressly imposed by law.
- (f) **No Third-Party Beneficiaries:** This Grant of Servitude is entered into for the exclusive benefit of the Parties, and the Parties expressly disclaim any intent to benefit anyone not a Party to this Agreement.
- (g) **Non-Waiver:** The failure of either Party to insist upon strict compliance with any provision of this Grant of Servitude, to enforce any right or to seek any remedy upon discovery of any default or breach of the other Party at such time as the initial discovery of the existence of such noncompliance, right, default or breach shall not affect nor constitute a waiver of either Party's right to insist upon such compliance, exercise such right or seek such remedy with respect to that default or breach or any prior contemporaneous or subsequent default or breach.
- (h) **Severability:** Should a court of competent jurisdiction find any provision of this Grant of Servitude to be unenforceable as written, the unenforceable provision should be reformed, if possible, so that it is enforceable to the maximum extent permitted by law. If reformation is not possible, then the unenforceable provision shall be fully severable, and the remaining provisions of the Grant of Servitude shall remain in full force and effect and be construed and enforced as if the unenforceable provision was never a part of the Grant of Servitude.

(Signatures, Exhibit “A”, Exhibit “B”, and the Certified Ordinance follow on the next pages.)

(The remainder of this page is intentionally left blank.)

IN WITNESS WHEREOF, the Parties hereto have executed this Agreement on the ____ day of _____, 20__.

WITNESS:

CITY OF NEW ORLEANS

BY: _____
HELENA N. MORENO, MAYOR

WITNESS:

NOTARY PUBLIC

**APPROVED AS TO FORM AND LEGALITY:
LAW DEPARTMENT**

BY: _____

PRINTED NAME: _____

THIS DONE AND PASSED, on this ____ day of _____, 20__.

WITNESS:

PRINTED NAME: _____

WITNESS:

PRINTED NAME: _____

GRANTEE

MILLENNIUM PLACE, L.L.C.

By: Millennium Properties, Inc.,
a Louisiana corporation
Its: Manager and Sole Member

By: _____
Name: Vanessa Levine
Title: Vice President

**MILLENNIUM PLACE, L.L.C.
ATTN: VANESSA LEVINE
4152 CANAL STREET
NEW ORLEANS, LA 70119**

NOTARY PUBLIC

PRINTED NAME: _____

NOTARY/BAR NO: _____

(STATE): _____

MY COMMISSION EXPIRES: _____

(Affix Seal)

EXHIBIT "A"

LEGAL DESCRIPTION

LOT 1

ONE CERTAIN PIECE OR PORTION OF GROUND, TOGETHER WITH ALL THE BUILDINGS AND IMPROVEMENTS HEREON, SITUATED IN SQUARE 34, FIRST DISTRICT, CITY OF NEW ORLEANS, PARISH OF ORLEANS, STATE OF LOUISIANA, DESIGNATED AS LOT 1 AND BEING MORE FULLY DESCRIBED AS FOLLOWED:

BEGINNING AT THE INTERSECTION OF THE EASTERLY RIGHT OF WAY OF TCHOUPITOULAS STREET AND THE SOUTHERLY RIGHT OF WAY LINE OF CELESTE STREET, THENCE PROCEED IN A SOUTHEASTERLY DIRECTION ALONG THE SOUTHERLY RIGHT OF WAY LINE OF CELESTE STREET, A DISTANCE OF 361 FEET 8 INCHES 1 LINE (ACTUAL), 361 FEET 0 INCHES 1 LINE (TITLE), 361 FEET 8 INCHES 9 LINES (OLD TITLE) TO A POINT;

THENCE TURN AN INTERIOR ANGLE OF 63°45'04" AND PROCEED IN A SOUTHWESTERLY DIRECTION ALONG THE WESTERLY RIGHT OF WAY LINE OF S. PETERS STREET (FORMERLY WATERS STREET), A DISTANCE OF 356 FEET 7 INCHES 7 LINES (ACTUAL), 357 FEET 0 INCHES 0 LINES (TITLE) TO A POINT;

THENCE TURN AN INTERIOR ANGLE OF 116°11'32" AND PROCEED IN A NORTHWESTERLY DIRECTION ALONG THE NORTHERLY RIGHT OF WAY OF NUNS STREET, A DISTANCE OF 109 FEET 6 INCHES 1 LINE TO A POINT;

THENCE TURN AN INTERIOR ANGLE OF 90°00'00" AND PROCEED IN A NORTHEASTERLY DIRECTION, A DISTANCE OF 143 FEET 7 INCHES 2 LINES TO A POINT;

THENCE TURN AN INTERIOR ANGLE OF 270°00'00" AND PROCEED IN A NORTHWESTERLY DIRECTION, A DISTANCE OF 18 FEET 3 INCHES 0 LINES TO A POINT;

THENCE TURN AN INTERIOR ANGLE OF 90°00'00" AND PROCEED IN A NORTHEASTERLY DIRECTION, A DISTANCE OF 106 FEET 4 INCHES 0 LINES TO A POINT;

THENCE TURN AN INTERIOR ANGLE OF 270°00'00" AND PROCEED IN A NORTHWESTERLY DIRECTION, A DISTANCE OF 76 FEET 6 INCHES 0 LINES TO A POINT;

THENCE TURN AN INTERIOR ANGLE OF 90°00'00" AND PROCEED IN A NORTHWESTERLY DIRECTION ALONG THE EASTERLY RIGHT OF WAY LINE OF TCHOUPITOULAS STREET, A DISTANCE OF 69 FEET 8 INCHES 6 LINES TO A POINT, THE POINT OF BEGINNING.

THIS LEGAL DESCRIPTION IS BASED ON A RESUBDIVISION SURVEY AND PLAT MADE BY CODY A. DIMARCO, PROFESSIONAL LAND SURVEYOR, DATED MAY 28, 2024 AND RECORDED ON DECEMBER 20, 2024 AT CONVEYANCE INSTRUMENT NUMBER 749599 IN THE OFFICIAL RECORDS OF ORLEANS PARISH, LOUISIANA.

CERTIFIED ORDINANCE

Grant of Servitude
City of New Orleans and **Millennium Place, LLC.**
101100301

GENERAL NOTES

A. SEE AS201 FOR GATE SCHEDULE.

SHEET NOTES

1. NOT USED

HATCH LEGEND

- SHRUBS - SEE LANDSCAPE
- PLANTING - SEE LANDSCAPE
- GRASS - SEE LANDSCAPE
- HARDSCAPE
- PERMEABLE PAVERS


MATERIAL LIST

FOLLOWING IS AN ABBREVIATED LIST OF SPEC SECTIONS USED FOR THIS PROJECT. NOT ALL SECTIONS ARE INCLUDED IN LIST OR NOTED IN DRAWING SET. THE USE OF MATERIAL NOTES IS TO REFERENCE THE ASSOCIATED SPEC SECTION THAT PROVIDES REQUIREMENTS AND INFO ON PRODUCTS AND EXECUTION. LIST IS FOR REFERENCE ONLY.

- 033000 CAST-IN-PLACE CONCRETE (SSD)
- 042000 UNIT MASONRY
- 047200 ARCHITECTURAL CAST STONE
- 051200 STRUCTURAL STEEL FRAMING (SSD)
- 055000 METAL FABRICATIONS
- 055213 PIPE AND TUBE RAILINGS
- 061000 ROUGH CARPENTRY (SSD)
- 061532 WOOD PATIO DECKING
- 061600 SHEATHING (SSD)
- 061753 SHOP-FABRICATED WOOD TRUSSES (SSD)
- 062013 EXTERIOR FINISH CARPENTRY
- 062023 INTERIOR FINISH CARPENTRY
- 071600 UNDER-SLAB VAPOR BARRIER
- 072100 THERMAL INSULATION
- 072500 WEATHER BARRIERS
- 074113.13 FORMED METAL ROOF PANELS
- 074213.13 FORMED METAL WALL PANELS
- 07446 FIBER CEMENT SIDING
- 075423 THERMOPLASTIC POLYOLEFIN (TPO) ROOFING
- 076200 SHEET METAL FLASHING AND TRIM
- 07700 ROOF ACCESSORIES
- 077600 ROOF PAVERS
- 078412 PENETRATION FIRESTOPPING
- 07846 FIRE-RESISTIVE JOINT SYSTEMS
- 079200 JOINT SEALANTS
- 079219 ACOUSTICAL JOINT SEALANTS
- 081113 HOLLOW METAL DOORS AND FRAMES
- 081416 FLUSH WOOD DOORS
- 083113 ACCESS DOORS AND FRAMES
- 084113 ALUMINUM-FRAMED ENTRANCES & STOREFRONTS
- 085313 VINYL WINDOWS
- 087100 DOOR HARDWARE
- 088000 GLAZING
- 088300 MIRRORS
- 099000 GYPSUM BOARD
- 093013 CERAMIC TILING
- 096513 RESILIENT BASE AND ACCESSORIES
- 096519 RESILIENT TILE FLOORING
- 099113 EXTERIOR PAINTING
- 099123 INTERIOR PAINTING
- 099200 STAINING AND TRANSPARENT FINISHING
- 101423 PANEL SIGNAGE
- 102800 TOILET, BATH AND LAUNDRY ACCESSORIES
- 104413 FIRE PROTECTION CABINETS
- 104416 FIRE EXTINGUISHERS
- 105500 USPS-DELIVERY POSTAL SPECIALTIES
- 113100 RESIDENTIAL APPLIANCES
- 122100 WINDOW BLINDS
- 123530 RESIDENTIAL CASEWORK
- 123661 SIMULATED STONE COUNTERTOPS
- 142100 MACHINE ROOM-LESS ELECTRONIC TRACTION PASSENGER ELEVATORS
- 142400 HYDRAULIC ELEVATOR
- 313116 TERMITE CONTROL
- 316200 TIMBER PILES (SSD)
- 323126 WOOD FENCES AND GATES

ENCROACHMENT SITE PLAN LEGEND

- PROPERTY LINE OF PROPOSED WORK
- EXISTING ENCROACHMENT
- NEW ENCROACHMENT
- FIRE HYDRANT
- UTILITY POLE
- LIGHT POLE
- WATER MANHOLE
- DRAIN MANHOLE
- TRAFFIC MANHOLE
- CATCH BASIN

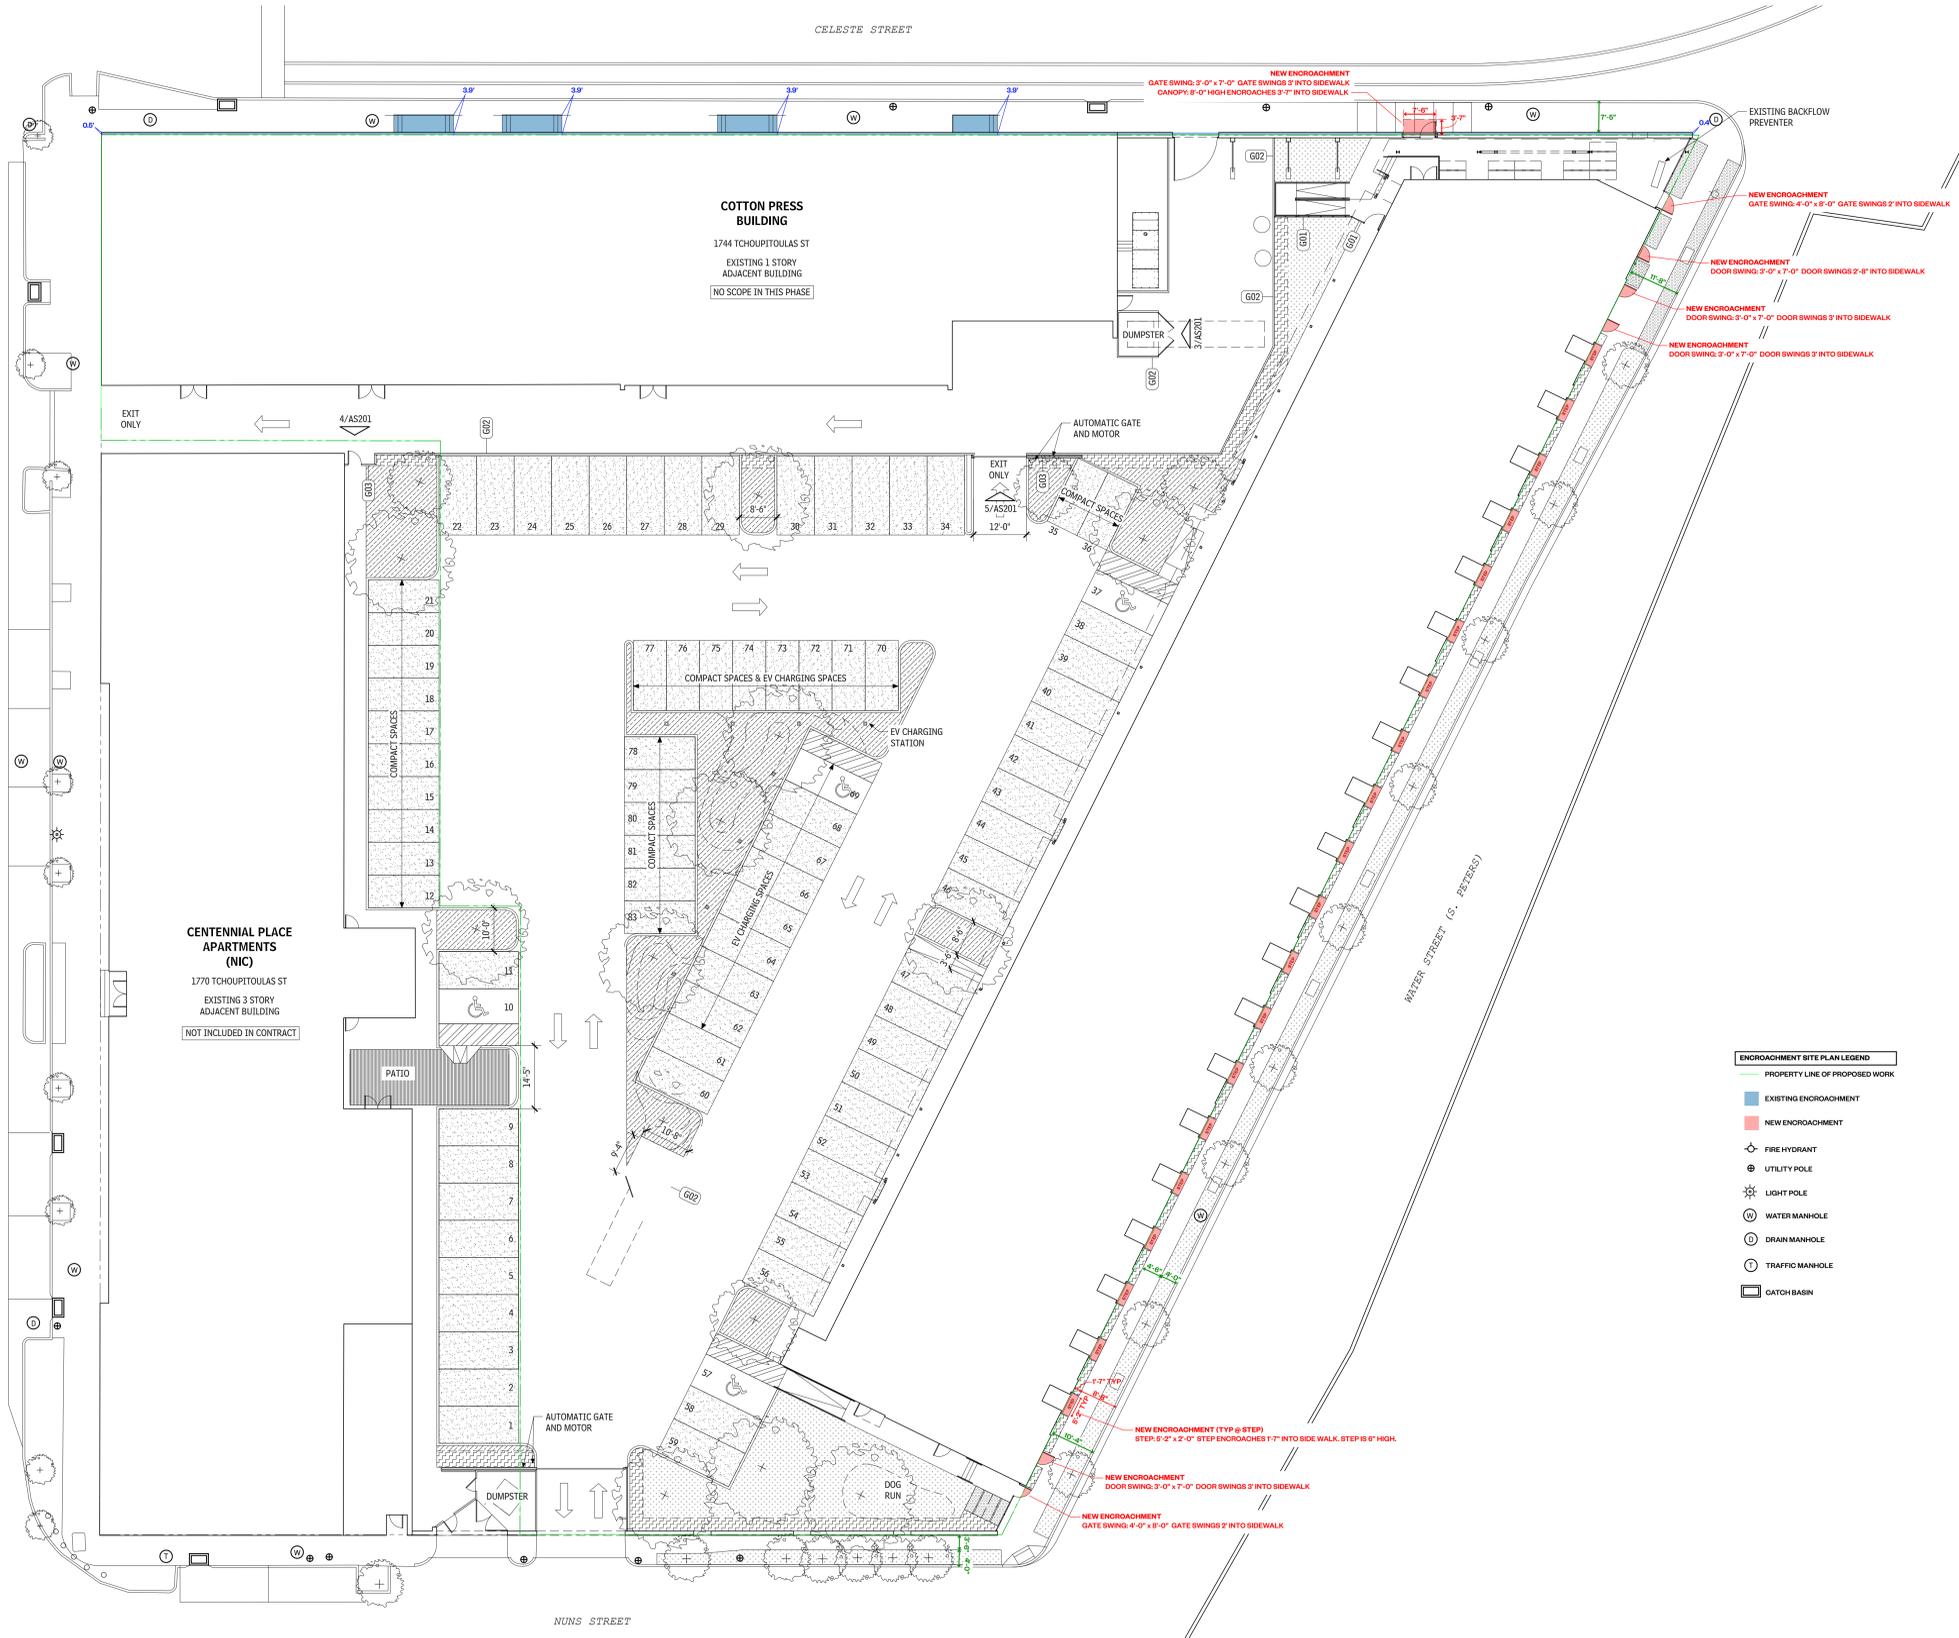

1 ENCROACHMENT SITE PLAN

SCALE: 1/16" = 1'-0"



OFFICE OF JONATHAN TATE
1075 RACE STREET
NEW ORLEANS, LA 70130
504 383 4303
OFFICE@JT.COM

CIVIL AND STRUCTURAL ENGINEER:
AP DESIGN GROUP
530 NORMAN C. FRANCIS PARKWAY
NEW ORLEANS, LA 70119
504 410 5322
AP-ENG.COM

MECHANICAL, PLUMBING, AND ELECTRICAL ENGINEER:
REVOLUTION ENGINEERS
504 446 7744
REVOLUTIONMEP.COM

27 SEPTEMBER 2024
5/31/24 PERMIT RELEASE

27 SEPTEMBER 2024
95% CD SET

Calendar No. (Rev)
(Exp)

Name Brandon Benjamin Ext. 3518
Person responsible for routing

**CHECK SHEET TO BE USED FOR
CLEARING ORDINANCES, MOTIONS, AND RESOLUTIONS
BEFORE SUBMISSION TO COUNCIL CLERK**

The originating agency shall attach a copy of each proposed ordinance, motion, or resolution to the check sheet for processing in the sequence indicated after preparing a synopsis. The detailed memorandum of explanation shall also be attached to this check sheet.

SYNOPSIS OF DOCUMENT: AN ORDINANCE authorizing the Mayor of the City of New Orleans to enter into a servitude agreement with Millennium Place, LLC, air and ground rights for the purpose encroachments of a canopy, outward swinging doors, and steps bearing the municipal address of 400 Celeste Street for a yearly payment of \$828.00;

- 1. *Howard E. Noble, Jr.*
Department Head
- 2. *Stephen Nelson* *stephen nelson*
Department of Law Deputy CAO
- 3. *[Signature]*
Chief Administrative Officer
- 4. *Elizabeth Brusseau*
Director of Council Relations
- 5. _____
Initials of Sponsoring Council Member

COUNCIL ACTION

Council Members Present: _____

Absent: _____

AMENDMENTS:

FINAL ADOPTION:

_____ MOVED: _____
 _____ 2ND: _____
 _____ YEAS: _____
 _____ NAYS: _____
 _____ ABSENT: _____
 _____ RECUSED: _____

7. _____
Reviewed by the Chief Administrative Officer after adoption by the City Council and prior to the Mayor's signature.



LEGISLATIVE SUMMARY

TO ACCOMPANY ORDINANCES

BEFORE SUBMISSION TO CLERK OF COUNCIL

Requesting Department or Agency: _____

Name of Contact Person: _____

Telephone Number: _____

Email Address: _____

Initials of Sponsoring Councilmember(s): _____

DETAILED SYNOPSIS OF THE ORDINANCE

Please generally describe the purpose, intent, and effect of the proposed ordinance.



LEGISLATIVE SUMMARY

If the Ordinance is to effectuate a contract, CEA, or other similar agreement (hereafter contract), please provide the following additional information.

If this section is not applicable, please check this box.

The parties involved:

The obligations, expectations, and deliverables of the parties involved:

Any fiscal implications for the City with the contract:

The public purpose and need for the contract:

The duration of the contract:



LEGISLATIVE SUMMARY

If the Ordinance is to effectuate an amendment to the Codes of the City of New Orleans, please provide the following additional information.

If this section is not applicable, please check this box.

The existing provision(s) of the Code being proposed for amendment:

The general content/requirements of the existing Code provision:

How the proposed ordinance will alter the existing Code provision(s):

Why these changes are needed:

REQUESTED ADOPTION DATE: _____