

ORDINANCE

CITY OF NEW ORLEANS

CITY HALL: August 21, 2025

CALENDAR NO. 35,223

NO. _____ MAYOR COUNCIL SERIES

BY: COUNCILMEMBER HARRIS (BY REQUEST)

AN ORDINANCE to authorize the Mayor of the City of New Orleans to enter into an agreement to grant a servitude to an adjacent property owner for encroachments on/over portions of public right-of-way located at the municipal address 2428 Napoleon Avenue; to fix the minimum price and terms of said servitude agreement; to declare that such use as granted in the servitude agreement will incorporate space that is neither needed for public purposes nor shall such use interfere with the use of the public right-of-way; to set forth the reasons for said servitude agreement; and otherwise to provide with respect thereto.

SECTION 1. THE COUNCIL OF THE CITY OF NEW ORLEANS HEREBY ORDAINS,

That the following portions of the public rights-of-way are not needed for public purposes at this time and that the Mayor is hereby authorized to grant the following servitude thereon to the adjacent property owners as described below for a yearly payment of \$779.00 said annual payment subject to upward adjustment of 15%, rounded to the nearest dollar, following the expiration of every fifth year after March 1, 2025:

Approximately 232 square feet of air and ground rights consisting of the Encroachments of an overhang and planter, on/over the Napoleon Avenue and Freret Street public right-of-way, the Encroachments being part of the improvements located in the 6th Municipal District, Square 584, Lot 24A, bounded by Napoleon Avenue, Freret Street, Jena Street, and La Salle Street, bearing the municipal address 2428 Napoleon Avenue, New Orleans, Louisiana.

SECTION 2. That the grant of servitude be undertaken for the following reasons:

- (a) The owner, which owns the improvements adjacent to the City-owned property, has constructed or is planning to construct improvements upon the public rights-of-way after applying for and obtaining building permits, to the extent necessary, from the City of New Orleans; and

(b) Said improvements and constructions referred to in subsection (a) hereinabove are dependent upon the servitude agreement with the owner; the plans and specifications submitted by the owner, to obtain the building permits for the improvements described herein, accurately delineate the improvements and constructions which are subject to the servitude agreement, and said plans and specifications were inspected and approved by the City of New Orleans prior to the issuance by the City of building permits allowing the improvements to be constructed as shown therein; the disposition of property rights by the servitude agreement as authorized herein will not hinder or preempt the use by the public or the City of any other public property and will provide revenues to the City otherwise not attainable if the aforementioned property rights were unused.

SECTION 3. That the Mayor is hereby authorized to execute the servitude agreement as described hereinabove in SECTION 1 and attached hereto as Exhibit "A".

ADOPTED BY THE COUNCIL OF THE CITY OF NEW ORLEANS_____

PRESIDENT OF THE COUNCIL

DELIVERED TO THE MAYOR ON _____

APPROVED:

DISAPPROVED: _____

MAYOR

RETURNED BY THE MAYOR ON _____ **AT** _____

ASSISTANT CLERK OF COUNCIL

ROLL CALL VOTE:

YEAS:

NAYS:

ABSENT:

RECUSED:

GRANT OF SERVITUDE
BY
THE CITY OF NEW ORLEANS
TO
TRADER JOE'S EAST, INC.

UNITED STATES OF AMERICA
STATE OF LOUISIANA
PARISH OF ORLEANS

BE IT KNOWN, on the respective dates herein below but effective this ____ day of _____, 20__ (**“Effective Date”**), before the undersigned Notaries Public, duly commissioned and qualified in and for the Parishes/County and State hereinafter referenced, and in the presence of the undersigned competent witnesses,

PERSONALLY CAME AND APPEARED:

- (1) **THE CITY OF NEW ORLEANS**, herein represented by LaToya Cantrell, Mayor, acting under and by virtue of authorization contained in Ordinance No. _____ M.C.S., adopted on _____, 20__, a copy of which is attached hereto and made a part hereof (hereinafter referred to as **“City”**); and
- (2) **TRADER JOE'S EAST, INC.**, a corporation, with a domicile address of 160 Federal Street, Boston, MA 02110 and a mailing address of 800 South Shamrock Avenue, Monrovia, CA 91016, represented herein by Mitchell Nadler, its Chief Financial Officer, duly authorized to appear herein on its behalf (hereinafter referred to as **“Grantee”**).

WHO DECLARED THAT:

The City hereby grants a predial servitude of right-of-use for the Encroachment of an overhang and planter and the improvement itself on/over the Napoleon Avenue and Freret Street public Right-of-way to Grantee, as described herein.

ARTICLE I - DEFINITIONS

For the purposes of this servitude agreement (“**Agreement**” or “**Grant of Servitude**”), the following words shall have the meanings given to them in Section I of the Agreement:

- (a) **Right-of-way:** City owned property adjacent to the dominant estate, of which the servitude exists upon a portion.
- (b) **Property:** The dominant estate, made up of the immovable property, adjacent to the right-of-way and which has improvements that encroach onto the right-of-way, described on Exhibit “A” attached hereto and made a part hereof.
- (c) **Grantee:** The owner of the dominant estate.
- (d) **Encroachment:** The portion of the property that occupies the right-of-way, as shown in Exhibit “B.”
- (e) **Servitude:** The predial servitude, pursuant to *La. C.C. Art. 646*, consisting of the right to use the airspace and correlated ground for an encroachment on the right-of-way as shown on Exhibit “B” and described as:

Approximately 232 square feet of air and ground rights consisting of the Encroachment of an overhang and planter on the Napoleon Avenue and Freret Street public right-of-way, the Encroachments being part of the improvements located in the 6th Municipal District, Square 584, Lot 24A, bounded by Napoleon Avenue, Freret Street, Jena Street, and La Salle Street, bearing the municipal address, 2428 NAPOLEON AVENUE, New Orleans, Louisiana 70115.

ARTICLE II - SERVITUDE AND CONSENT

- (a) **Consent of the City:** As permitted in *La. C.C. Art. 646*, City does hereby consent to the exercise by Grantee of all of the following rights:

(1) The exclusive right to erect and own the encroachment burdening the right-of-way according to the attached Exhibit “B.”

(2) Right to install, maintain, and repair the encroachment burdening the right-of-way according to the attached Exhibit “B.”

ARTICLE III - LIMITATIONS IN GENERAL

(a) The grant of the servitude and accessory rights by City and the exercise thereof by Grantee shall be subject and subordinate to the public use of the right-of-way, governmental laws and regulations, compliance with all of the rights reserved herein by City, and the terms of this Agreement.

(b) **Limitations on Right of Use:** Exercise of the Servitude granted in Articles I and II of this Agreement shall be subject to the following limitations:

(1) Grantee’s right of use shall be subject to the public’s use of the right-of-way.

(2) Grantee shall perform all work in a safe and reasonably expeditious manner at its expense, shall restore the premises of City and any third party to the same condition as existed prior to commencement of any work by Grantee, and shall be responsible for any damage caused to the right-of-way or any third parties resulting from any work by Grantee.

(3) Any right of use shall be exercisable only to the extent that such rights are reserved to Grantor pursuant to this Agreement and subject to any limitations or requirements imposed thereby.

(4) If the Servitude may not be exercised due to City’s use of the right-of-way for a public purpose, Grantee assumes all costs associated with repair, replacement, or demolition of said encroachment.

ARTICLE IV – CONSIDERATION

(a) **Annual Payments:** In consideration of this Grant of Servitude, Grantee shall pay to the City the sum of seven hundred and seventy nine dollars (\$779.00) per year, until such time as the Servitude is terminated.

(b) **Due Date of Annual Payment:** Grantee shall pay the Annual Payment the first time on or before the date of execution by Grantee of this Grant of Servitude. For subsequent Annual

Payments, Grantee shall pay on or before the 1st day of March.

(c) **Late Fee:** Annual Payments received after the 10th of the month, regardless of whether the 10th is a weekend or holiday, will be assessed a late fee in the amount of ten percent (10%) of the total amount due.

(d) **Adjustment of Annual Payment:** The foregoing Annual Payment shall be subject to upward adjustment of fifteen percent (15%), rounded to the nearest dollar, following the expiration of every fifth year after March 1, 2025.

(e) **Recordation:** Grantee shall record this Grant of Servitude in the Orleans Parish Land Records Division within thirty (30) calendar days of the date of full execution of this Grant of Servitude.

ARTICLE V - DEFAULT

Condition of Default of Annual Payment: If Grantee fails to pay an Annual Payment on or before the due date as defined in Article IV, and Grantee fails to cure such monetary default within fifteen (15) working days after notice from the City to Grantee of such monetary default, the City shall deem Grantee ipso facto in default of this Grant of Servitude.

ARTICLE VI - ENFORCEMENT

(a) **In General:** In the event that Grantee fails to cure any violation of the terms of this Grant of Servitude within fifteen (15) working days after notice of default from the City, the City shall have the right to take any actions as may be necessary in the City's discretion to cure such violation, including but not limited to instituting legal proceedings, placing a lien on the property, and demanding removal of the encroachment(s).

(b) **Costs, Expenses, and Attorney's Fees:** The City shall be entitled to charge Grantee with all costs and expenses incurred by the City as a result of such violation. Should the City institute legal proceedings to enforce this Grant of Servitude, the City shall be entitled to recover from Grantee all of the attorney's fees, costs, and other expenses reasonably and necessarily incurred.

(c) **Remedies Cumulative:** All rights and remedies provided under this Grant of Servitude are

cumulative and may be pursued singularly, in any combination, and in any order.

(d) **Non-Waiver:** The failure to enforce any of the terms and provisions of this Grant of Servitude shall in no event be deemed to be a waiver of the right to thereafter strictly enforce the terms and provisions hereof.

ARTICLE VII - TERM

Except as set forth below, the Servitude and Consent shall be perpetual:

(a) **Termination:** Notwithstanding the foregoing, the Servitude and Consent shall terminate if:

(1) The building and/or encroachment is demolished, substantially damaged, destroyed, or removed and not reconstructed or replaced within one (1) year after such destruction or damage;

(2) The encroachment is taken or removed for public purposes in whole or in such part that it is not fit for its intended purposes;

(3) Grantee is found to be in default of any of its obligations hereunder; or

(4) Grantee removes the encroachments and provides notice of termination to the City.

(b) **Results of Termination:** Upon termination of the servitude, there shall be no right or obligation to reconstruct the Encroachment, unless such right or obligation is established by law.

ARTICLE VIII - INDEMNITY AND INSURANCE

(a) At all times during the term of this Agreement, Grantee shall and does hereby agree to hold harmless and indemnify the City from and against any and all claims of Grantee or of any third persons for injuries to persons, including death, or damages to property, occurring on the right-of-way and arising from Grantee's use or occupancy of the encroachment, including the defense of all actions brought against the City for such damages, arising from the negligent acts or omissions of the Grantee, its employees, guests, invitees, agents, or independent contractors.

(b) If a judgment is rendered thereon against Grantee, in a claim of a third party arising solely and exclusively from an act or omission by the City, its employees, guests, invitees, agents or independent contractors, the City agrees to pay the same to the extent of its comparative fault, to Grantee's complete satisfaction and discharge; provided, however, that the Grantee shall give the City prompt written notice of the existence of any such claims and of any proceedings taken against

the Grantee thereon, so that such claims may be investigated and such proceedings may be contested by City.

(c) Grantee reserves the right and option to settle, compromise, and/or pay, any adjudicated claim by a third party for damages resulting from injuries to persons, including death, or damages to property, directly to said claimant, in place and stead of indemnifying the City; but if, and only if, Grantee obtains a valid and lawful complete release, satisfaction, and discharge from the claimant in favor of the City.

(d) Grantee and its successors, heirs, or assigns shall furnish and maintain in effect during the Term of this Agreement an insurance policy or policies under the following terms:

(1) If Grantee or its successors, heirs, and/or assigns to title of the Property is a non-individual, such as a corporation, partnership, limited liability company, or other entity, insurance shall remain in effect with limits of liability not less than \$1,000,000.00 / \$2,000,000.00, covering general commercial liability, in which policy or policies the City shall either be carried as an additional named insured or provision shall be made to insure the liability of Grantee under the above indemnification and hold harmless agreement under the contractual coverage provisions of said insurance policy or policies. A copy of such policy or policies, or certificate of insurance with reference to same, shall be delivered to the City upon execution of this Servitude.

(2) If Grantee or its successors, heirs, and/or assigns to title of the Property is an individual or individuals, an insurance policy or policies should remain in effect with limits of liability, covering liability, not less than \$1,000,000.00 / \$2,000,000.00.

ARTICLE IX - ASSIGNMENT OR TRANSFER

In the event that the building in which the encroachment forms a part is sold by private or public sale, this Servitude shall be assigned or transferred without the prior consent of the City to the assignee or purchaser of said property. Any instrument assigning or transferring the Servitude shall be delivered to the City along with proof of insurance as required in Section VIII within thirty (30) days of the recordation of said assignment or transfer. Grantee shall cause the assignee or purchaser of said property to assume all obligations of Grantee herein and, effective as of the date of such assignment or transfer, Grantee shall thereafter be released of all obligations set forth in this Agreement including, without limitation, those obligations of Grantee under Section VI and VIII

above.

ARTICLE IX - ASSIGNMENT OR TRANSFER

In the event that any of the property or the building which the encroachment forms a part is sold by private or public sale, this Servitude shall be assigned or transferred without the prior consent of the City to the assignee or purchaser of said property. Any instrument assigning or transferring the Servitude shall be delivered to the City along with proof of insurance as required in Section VIII within thirty (30) days of the recordation of said assignment or transfer. Grantee shall cause the assignee or purchaser of said property to assume all obligations of Grantee herein and, effective as of the date of such assignment or transfer, Grantee shall thereafter be released of all obligations set forth in this Agreement including, without limitation, those obligations of Grantee under Section VI and VIII above.

ARTICLE X - NOTICE

- (a) **Form of Notice:** All notices, requests, claims, payments, demands, and other communications between the Parties shall be in writing.
- (b) **Method of Notice:** All notices shall be given: (1) by delivery in person, (2) by United States Postal Service, (3) by first class, registered or certified mail, postage prepaid, or (4) by electronic mail to the address of the Party specified in this Grant of Servitude or such other address as either Party may specify in writing. It is the responsibility of the Grantee to ensure the City has current and accurate mailing and electronic addresses at all times.
- (c) **Receipt of Notice:** All notices shall be effective upon: (1) receipt by the Party to which notice is properly given, or (2) on the fifth day following mailing, whichever occurs first.
- (d) **Grantee:** All notices to the Grantee shall be addressed to:

MAILING ADDRESS:

TRADER JOE'S EAST, INC.
MITCHELL NADLER
800 SOUTH SHAMROCK AVENUE
MONROVIA, CA 91016
INVOICES@TRADERJOES.COM

DOMICILIARY ADDRESS:

TRADER JOE'S EAST INC.
160 FEDERAL STREET
BOSTON, MA 02110

- (e) **The City:** All notices to the City shall be addressed to:

DEPARTMENT OF PROPERTY MANAGEMENT
DIVISION OF REAL ESTATE AND RECORDS
1300 PERDIDO STREET, ROOM 5W06
NEW ORLEANS, LA 70112

&

CITY ATTORNEY
CITY OF NEW ORLEANS
1300 PERDIDO STREET, SUITE 5E03
NEW ORLEANS, LA 70112

ARTICLE XI - MISCELLANEOUS PROVISIONS

- (a) **Amendment:** No amendment of or modification to this Grant of Servitude shall be valid unless and until executed in writing by the duly authorized representatives of both Parties to this Grant of Servitude.
- (b) **Audit and Other Oversight:** It is agreed that Grantee will abide by all provisions of City Code Section 2-1120, including but not limited to City Code Section 2-1120(12), which requires the Grantee to provide the Office of Inspector General with documents and information as requested. Failure to comply with such requests shall constitute a material breach of the Agreement. In signing this Agreement, Grantee agrees that it is subject to the jurisdiction of the Orleans Parish Civil District Court for purposes of challenging a subpoena.
- (c) **Conflict of Law:** This Grant of Servitude and the performance thereof shall be governed, interpreted, construed, and regulated by the laws of the State of Louisiana.
- (d) **Construction of Agreement:** Neither Party will be deemed to have drafted this Grant of Servitude. This Grant of Servitude has been reviewed by the Parties and shall be construed and

interpreted according to the ordinary meaning of the words used so as to fairly accomplish the purposes and intentions of the Parties. No term of this Grant of Servitude shall be construed or resolved in favor of or against the City or the Grantee on the basis of which Party drafted the uncertain or ambiguous language. The headings and captions of this Grant of Servitude are provided for convenience only and are not intended to have effect on the construction or interpretation of this Grant of Servitude. Where appropriate, the singular includes the plural and neutral words and words of any gender shall include the neutral and other gender.

(e) **Convicted Felon Statement:** Grantee swears that it complies with City Code Section 2-8(c) and that no principal, member, nor officer of the Grantee has within the preceding five (5) years, been convicted of, or pled guilty to, a felony under State or Federal statutes for embezzlement, theft of public funds, bribery, or falsification or destruction of public records.

(f) **Entire Agreement:** This Grant of Servitude, including all incorporated documents, constitutes the final and complete agreement and understanding between the Parties. All prior and contemporaneous agreements and understandings, whether oral or written, are superseded by this Grant of Servitude and are without effect to vary or alter any terms or conditions of this Grant of Servitude.

(g) **Limitations of the City's Obligations:** The City has no obligation not explicitly set forth in this Grant of Servitude or any incorporated documents or expressly imposed by law.

(h) **No Third-Party Beneficiaries:** This Grant of Servitude is entered into for the exclusive benefit of the Parties, and the Parties expressly disclaim any intent to benefit anyone not a Party to this Agreement.

(i) **Non-Solicitation Statement:** Grantee has not employed nor retained any company or person, other than a bona fide employee working solely for it, to solicit or secure this Agreement. Grantee has neither paid nor agreed to pay any person, other than a bona fide employee working for it, any fee, commission, percentage, gift, or any other consideration contingent upon or resulting from this Agreement.

(j) **Non-Waiver:** The failure of either Party to insist upon strict compliance with any provision

of this Grant of Servitude, to enforce any right or to seek any remedy upon discovery of any default or breach of the other Party at such time as the initial discovery of the existence of such noncompliance, right, default or breach shall not affect nor constitute a waiver of either Party's right to insist upon such compliance, exercise such right or seek such remedy with respect to that default or breach or any prior contemporaneous or subsequent default or breach.

(k) **Severability:** Should a court of competent jurisdiction find any provision of this Grant of Servitude to be unenforceable as written, the unenforceable provision should be reformed, if possible, so that it is enforceable to the maximum extent permitted by law. If reformation is not possible, then the unenforceable provision shall be fully severable. The remaining provisions of the Grant of Servitude shall remain in full force and effect and be construed and enforced as if the unenforceable provision was never a part of the Grant of Servitude.

(l) **Prohibition of Financial Interest in Agreement:** No elected official or employee of the City shall have a financial interest, direct or indirect, in this Agreement. For purposes of this provision, a financial interest held by the spouse, child, or parent of any elected official or employee of the City shall be deemed to be a financial interest of such elected official or employee of the City. Any willful violation of this provision, with the expressed or implied knowledge of the Grantee, shall render this Agreement voidable by the City and shall entitle the City to recover, in addition to any other rights and remedies available to the City, all monies paid by the City to the Grantee pursuant to this Agreement, if applicable, without regard to the Grantee's otherwise satisfactory performance of the Agreement.

(m) **Prohibition on Political Activity:** None of the funds, materials, property, or services provided directly or indirectly under the terms of this Agreement shall be used in the performance of this Agreement for any partisan political activity, or to further the election or defeat of any candidate for public office.

(n) **Terms Binding:** The terms and conditions of this Agreement are binding on any heirs, successors, transferees, and assigns.

(o) **Counterparts:** This Agreement may be executed in one or more counterparts, each of which shall be deemed to be an original copy of this Agreement, but all of which, when taken

together, shall constitute one and the same agreement.

(p) **Electronic Signature and Delivery:** The Parties agree that a signed copy of this Agreement and any other document(s) attached to this Agreement delivered by facsimile, email, or other means of electronic transmission shall be deemed to have the same legal effect as delivery of an originally signed copy of this Agreement. No legally binding obligation shall be created with respect to a Party until such Party has delivered or caused to be delivered a signed copy of this Agreement.

(Signatures, Exhibit “A”, Exhibit “B”, and the Certified Ordinance follow on the next pages.)

(The remainder of this page is intentionally left blank.)

IN WITNESS WHEREOF, the Parties hereto have executed this Agreement on the ____ day of _____, 20__.

CITY OF NEW ORLEANS

WITNESS:

BY: _____
LATOYA CANTRELL, MAYOR

PRINTED NAME: _____

WITNESS:

PRINTED NAME: _____

NOTARY PUBLIC

APPROVED AS TO FORM AND LEGALITY:
LAW DEPARTMENT

BY: _____

PRINTED NAME: _____

THIS DONE AND PASSED, on this ____ day of _____, 20__.

GRANTEE

**TRADER JOE'S EAST, INC.
ATTN: MITCHELL NADLER
800 SOUTH SHAMROCK AVENUE
MONROVIA, CA 91016**

WITNESS:

BY: _____
MITCHELL NADLER

PRINTED NAME: _____

WITNESS:

PRINTED NAME: _____

NOTARY PUBLIC

PRINTED NAME: _____

NOTARY/BAR NO: _____

(STATE): _____

MY COMMISSION EXPIRES: _____

(Affix Seal)


EXHIBIT A

That certain piece of ground designated as **Lot 24A, Square 584**, in the **Sixth District** of the City of New Orleans. Said lot was created by that Declaration of Title Change by Subdivision recorded at Inst. 2015-47826, CIN 588426, and as more fully shown on the survey attached thereto by Gilbert, Kelly & Couturie, Inc., dated September 2, 2015.

The following is not insured and is offered for informational purposes only: Improvements thereon bear the municipal address 2419 Jena Street, New Orleans, LA 70115.

PURCHASER herein declared that all future notices of ad valorem tax bills and special assessments for the above-described property presently for the tax year of 2025 bearing **Tax Assessment No. 614399718** are to be forwarded to:

2428 Napoleon Ave LLC
5924 Coliseum Street, New Orleans, LA 70115

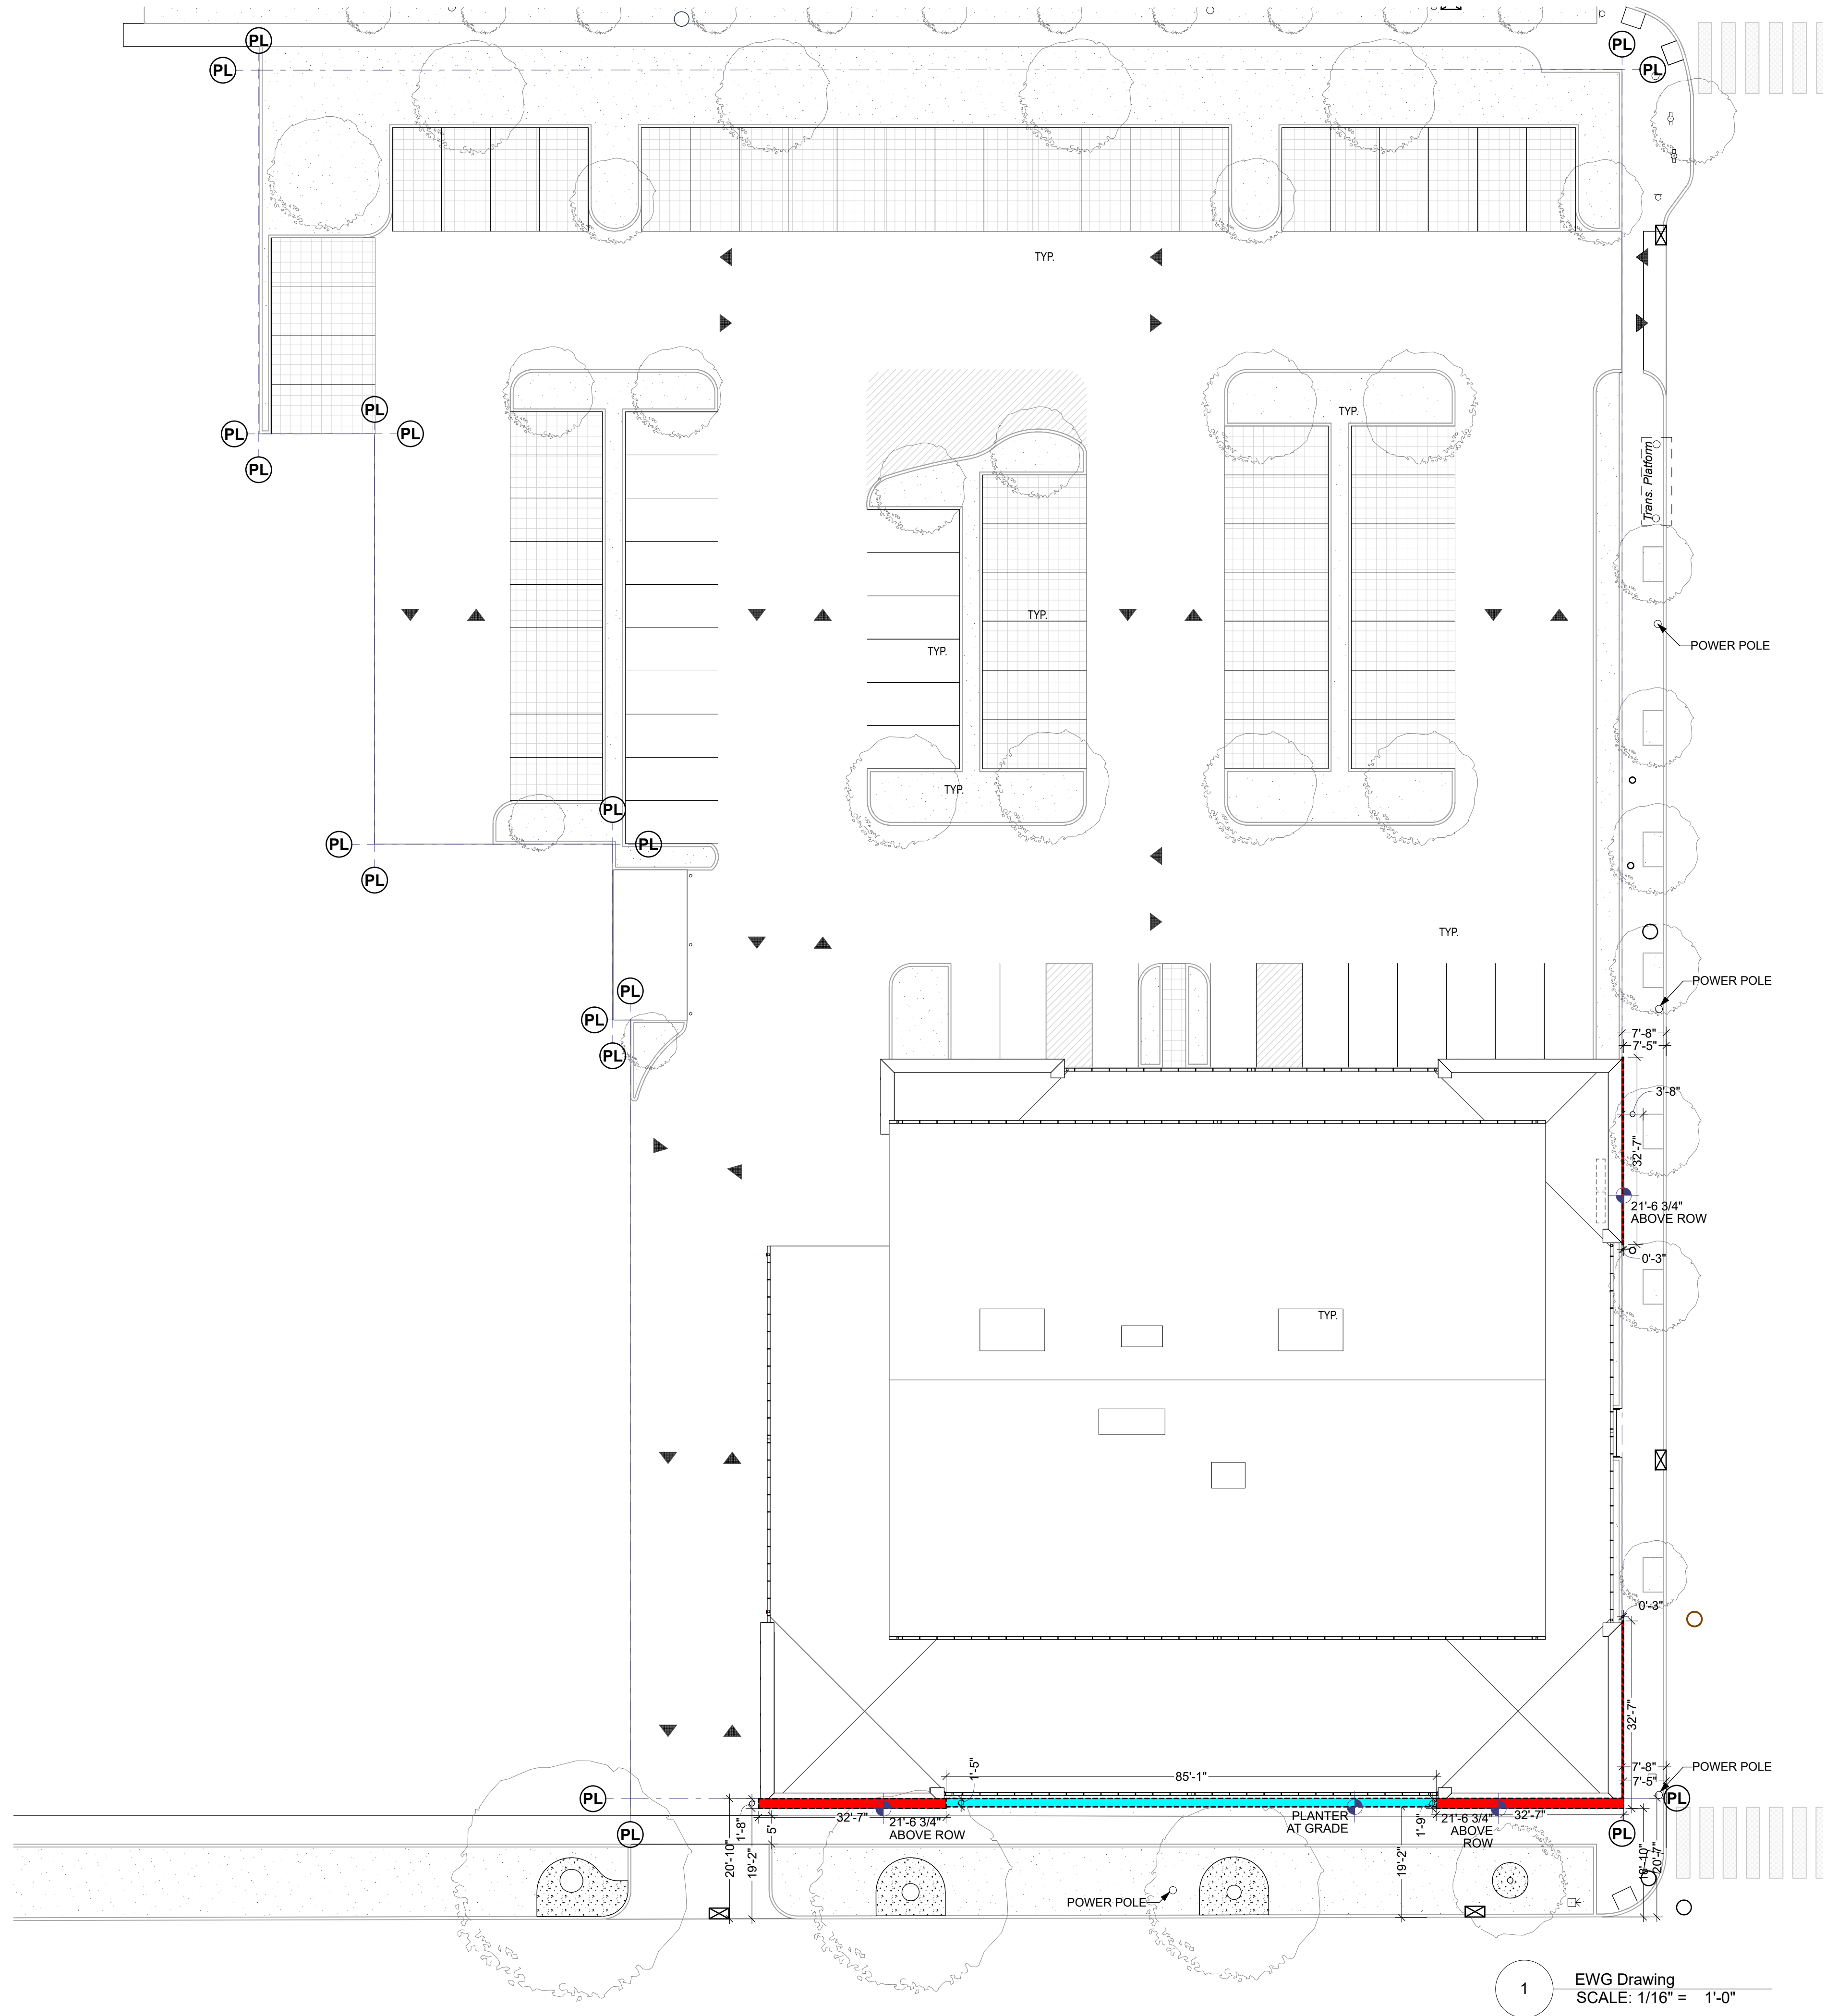

**TRADER
JOE'S**

2428 NAPOLEON AVENUE
NEW ORLEANS, LOUISIANA 70115
NEW CONSTRUCTION GROCERY STORE

METROSTUDIO
NEW ORLEANS
architecture planning interiors

6501 Spanish Fort Blvd. New Orleans, LA 70124
P 504.283.3685

CONSULTANTS:

CIVIL AND STRUCTURAL ENGINEER:
EHC ENGINEERING, LLC
643 MAGAZINE STREET SUITE 300C
NEW ORLEANS, LA 70130
504.372.1047

MECHANICAL, PLUMBING, AND ELECTRICAL ENGINEER:
THOMPSON LUKE AND ASSOCIATES, LLC
10705 RIEGER ROAD
BATON ROUGE, LA 70809
225.293.9474

LANDSCAPE ARCHITECT:
ALPHONSE BARCIA III LANDSCAPE ARCHITECT, LLC
562 CLAYTON COURT
SLIDELL, LA 70461
985.960.0429

1	ISSUED FOR EWG REVIEW	10.25.24
#	REVISION / ISSUE	DATE

SEAL



THESE DOCUMENTS HAVE BEEN PREPARED BY ME OR
UNDER MY CLOSE PERSONAL SUPERVISION, AND THEY
COMPLY WITH ALL CITY REQUIREMENTS

SHEET TITLE

EWG Submission

SK.01

1

EWG Drawing
SCALE: 1/16" = 1'-0"



Cornice encroachment.
Red on site plan.
21'-6 3/4" above ROW.
See dimensions on site plan.

Planter encroachment.
Cyan on site plan.
At grade.
Planter wall is 1'-0" above sidewalk.
See dimensions on plan


Cornice encroachment.
Red on site plan.
21'-6 3/4" above ROW.
See dimensions on site plan.

Cornice encroachment.
Red on site plan.
21'-6 3/4" above ROW.
See dimensions on site plan.

Street trees not shown for
clarity purposes.
See site plan

21'-6 3/4"

1'-0"

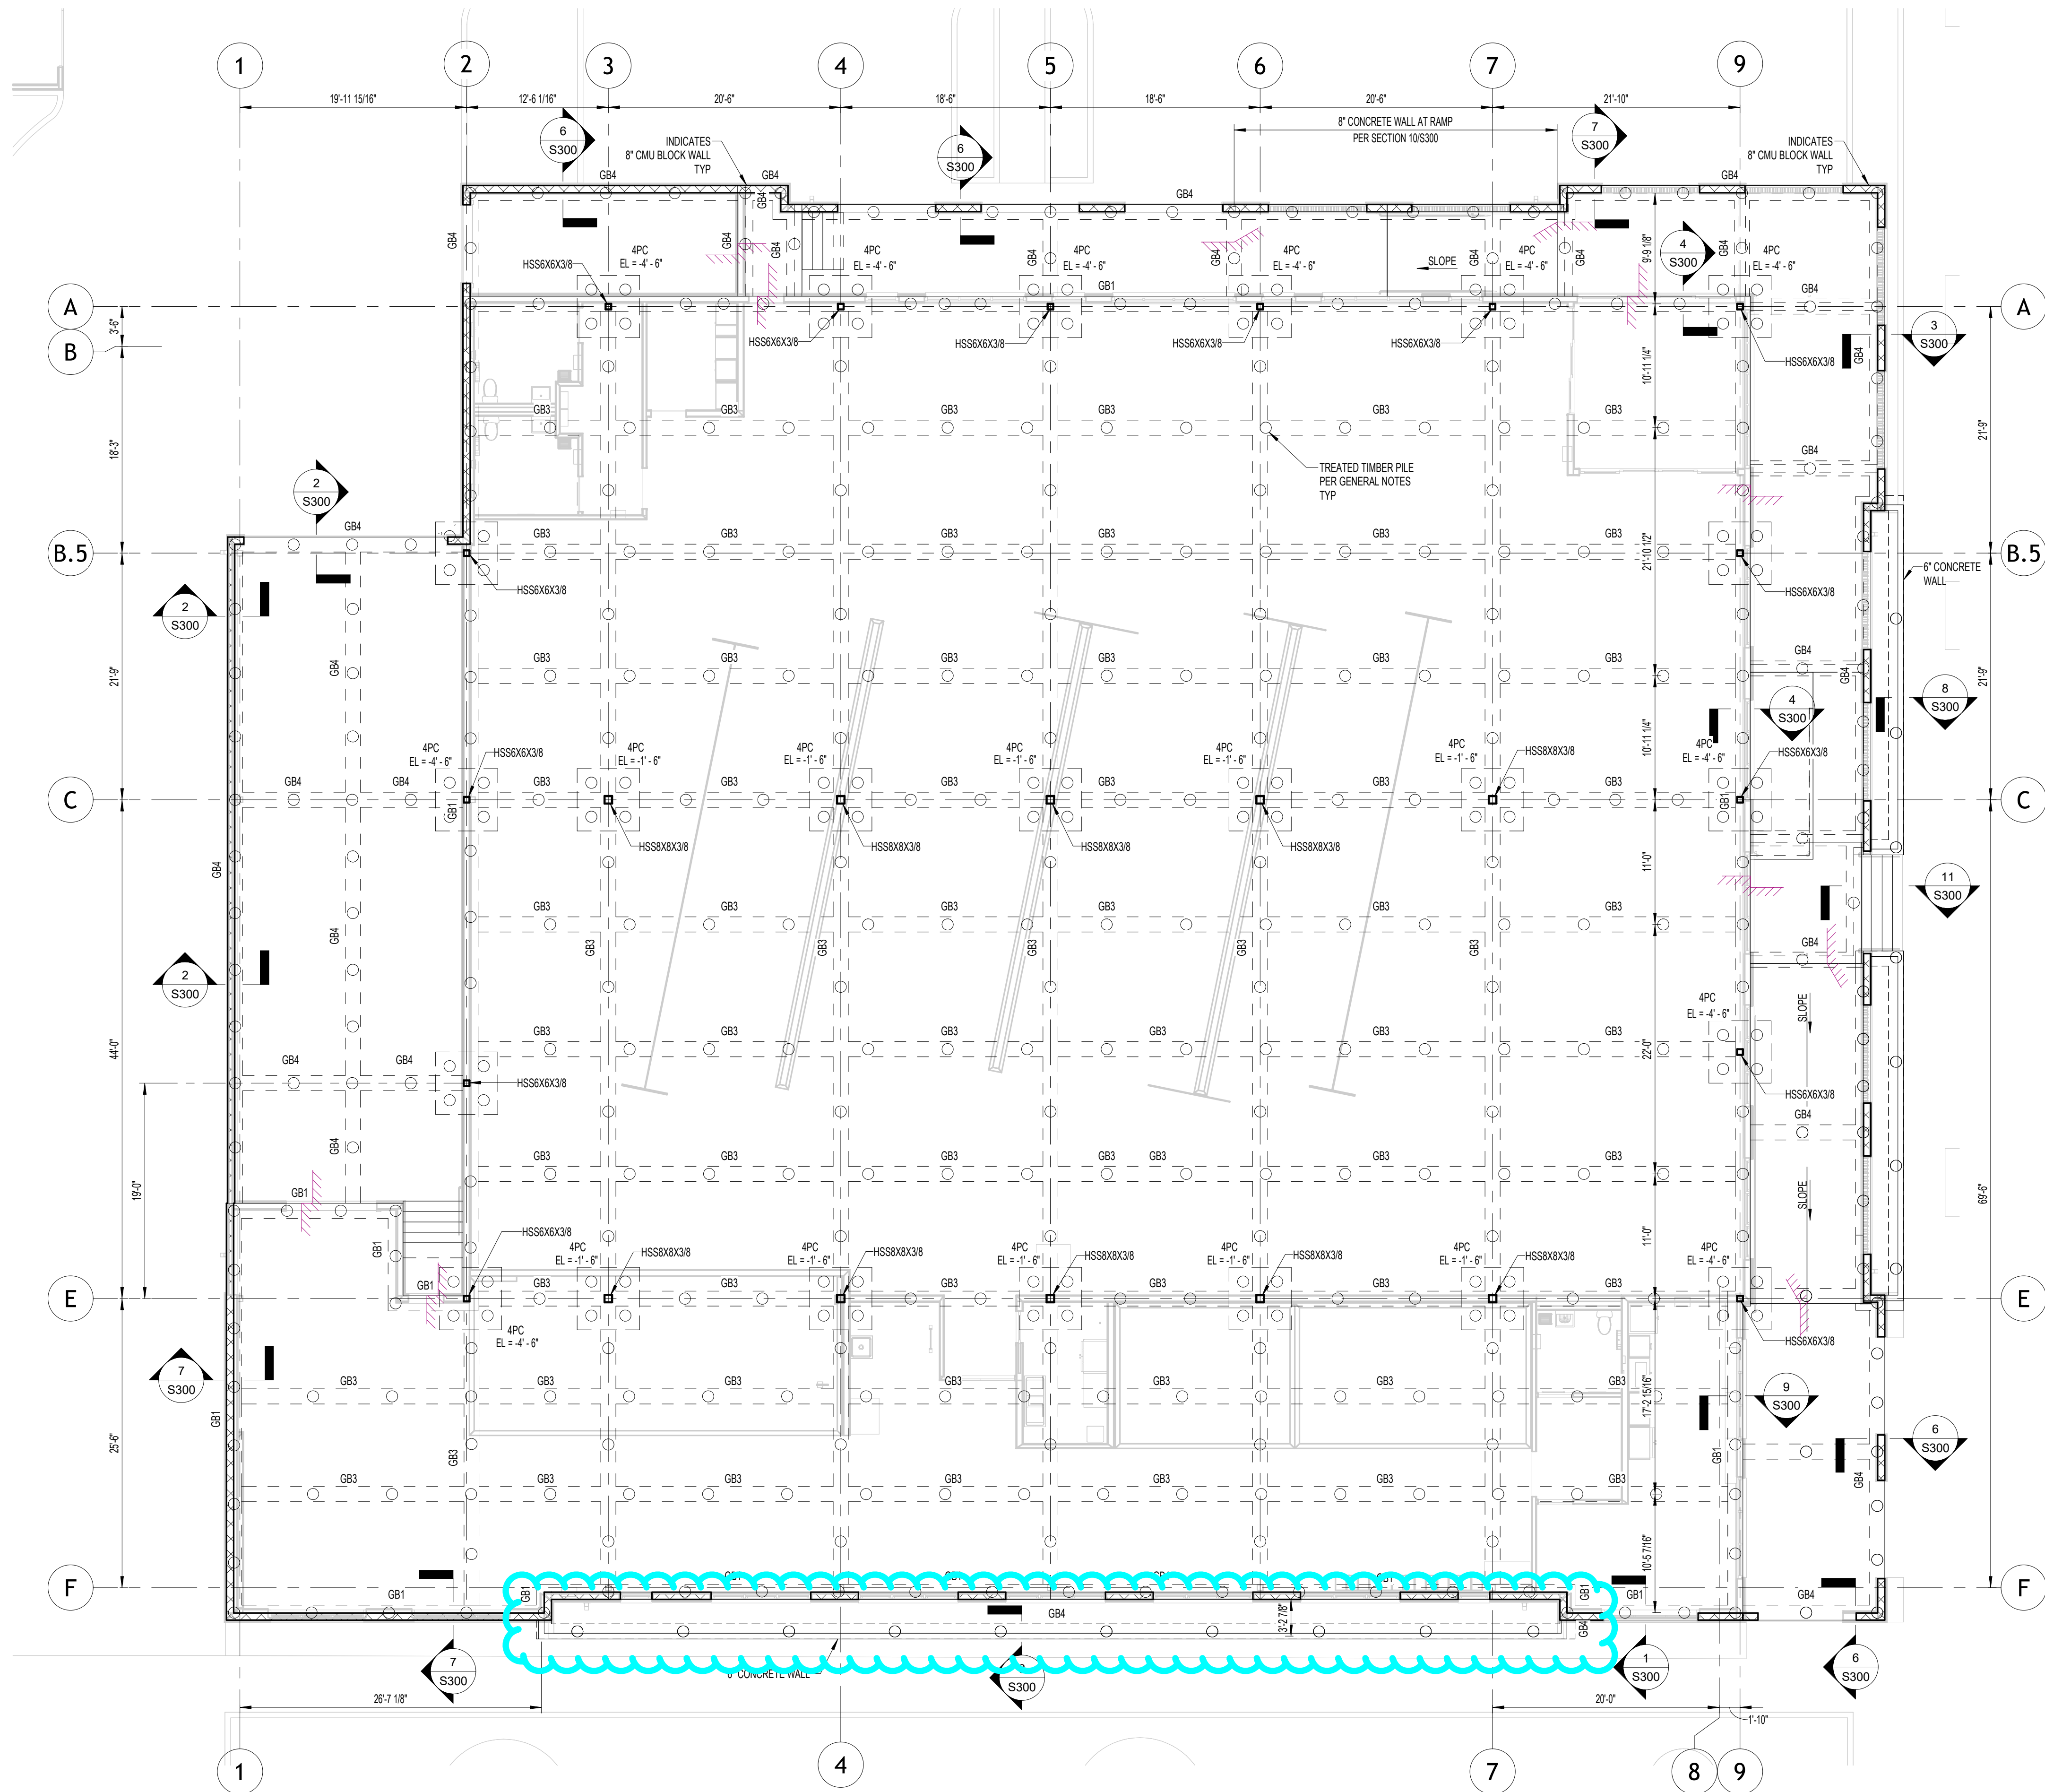

GRADE BEAM SCHEDULE			
NAME	WIDTH	DEPTH	REINFORCING
GB1	1'-4"	4'-6"	3 - #5 BARS TOP & BOTTOM W/ #3 TIES @ 16" OC
GB2	1'-4"	3'-5 1/2"	3 - #5 BARS TOP & BOTTOM W/ #3 TIES @ 16" OC
GB3	1'-4"	1'-6"	3 - #5 BARS TOP & BOTTOM W/ #3 TIES @ 16" OC
GB4	1'-4"	1'-6"	3 - #5 BARS TOP & BOTTOM W/ #3 TIES @ 16" OC

* ALL DIMENSIONS ARE FROM TOP OF SLAB
* GRADE BEAMS DEEPER THAN 18" REQUIRE INTERMEDIATE BARS

TRADER JOE'S
2428 NAPOLEON AVE NUE
NEW ORLEANS, LOUISIANA 70115
NEW CONSTRUCTION GROCERY STORE

METROSTUDIO
NEW ORLEANS
architecture planning interiors
6501 Spanish Fort Blvd. New Orleans, LA 70124
P 504.283.3685

CONSULTANTS:

CIVIL AND STRUCTURAL ENGINEER:
EHC ENGINEERING, LLC
643 MAGAZINE STREET SUITE 300C
NEW ORLEANS, LA 70130
504.372.1047

MECHANICAL, PLUMBING, AND ELECTRICAL ENGINEER:
THOMPSON LUKE AND ASSOCIATES, LLC
10705 RIEGER ROAD
BATON ROUGE, LA 70809
225.293.9474

LANDSCAPE ARCHITECT:
ALPHONSE BARCIA III LANDSCAPE ARCHITECT, LLC
562 CLAYTON COURT
SLIDELL, LA 70461
985.960.0429



1	FOR PERMITS	10/25/2024
#	REVISION / ISSUE	DATE

SEAL

STATE OF LOUISIANA
DARREN A. ENAMORADO
License No. 43478
PROFESSIONAL ENGINEER

PERMIT DOCUMENTS
DARREN ENAMORADO
10/25/2024


THESE DOCUMENTS HAVE BEEN PREPARED BY ME OR
UNDER MY CLOSE PERSONAL SUPERVISION, AND THEY
COMPLY WITH ALL CITY REQUIREMENTS

SHEET TITLE
FOUNDATION PLAN

S102

1 FOUNDATION PLAN
1/8" = 1'-0"

EXHIBIT B

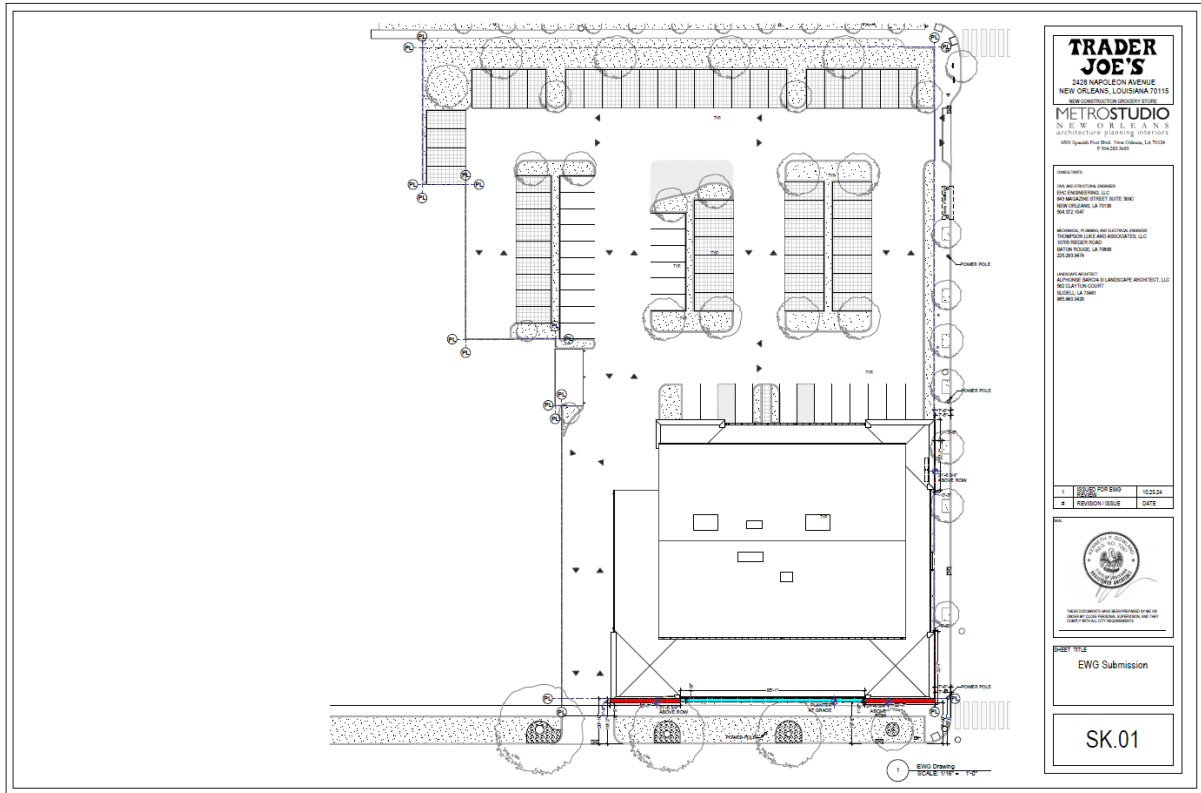



LEGISLATIVE SUMMARY

TO ACCOMPANY ORDINANCES

BEFORE SUBMISSION TO CLERK OF COUNCIL

Requesting Department or Agency: _____

Name of Contact Person: _____

Telephone Number: _____

Email Address: _____

Initials of Sponsoring Councilmember(s): _____

DETAILED SYNOPSIS OF THE ORDINANCE

Please generally describe the purpose, intent, and effect of the proposed ordinance.



LEGISLATIVE SUMMARY

If the Ordinance is to effectuate a contract, CEA, or other similar agreement (hereafter contract), please provide the following additional information.

☐

If this section is not applicable, please check this box.

The parties involved:

The obligations, expectations, and deliverables of the parties involved:

Any fiscal implications for the City with the contract:

The public purpose and need for the contract:

The duration of the contract:



LEGISLATIVE SUMMARY

If the Ordinance is to effectuate an amendment to the Codes of the City of New Orleans, please provide the following additional information.

☐

If this section is not applicable, please check this box.

The existing provision(s) of the Code being proposed for amendment:

The general content/requirements of the existing Code provision:

How the proposed ordinance will alter the existing Code provision(s):

Why these changes are needed:

REQUESTED ADOPTION DATE: _____

Reference: Council Rule 41 & City Code Section 2-813