

**ORDINANCE**

**CITY OF NEW ORLEANS**

**CITY HALL: July 23, 2026**

**CALENDAR NO. 35,507**

**NO. \_\_\_\_\_ MAYOR COUNCIL SERIES**

**BY: COUNCILMEMBER HARRIS (BY REQUEST)**

**AN ORDINANCE** to authorize the Mayor of the City of New Orleans to enter into an agreement to grant a servitude to an adjacent property owner for encroachments on/over portions of public right-of-way located at the municipal address 2816 Saint Louis Street; to fix the minimum price and terms of said servitude agreement; to declare that such use as granted in the servitude agreement will incorporate space that is neither needed for public purposes nor shall such use interfere with the use of the public right-of-way; to set forth the reasons for said servitude agreement; and otherwise to provide with respect thereto.

**SECTION 1. THE COUNCIL OF THE CITY OF NEW ORLEANS HEREBY ORDAINS**, that the following portions of the public rights-of-way are not needed for public purposes at this time and that the Mayor is hereby authorized to grant the following servitude thereon to the adjacent property owners as described below for a yearly payment of \$192.00 said annual payment subject to upward adjustment of 15%, rounded to the nearest dollar, following the expiration of every fifth year after November 1, 2025:

Approximately 93.78 square feet of air rights consisting of the Encroachments of a balcony, on/over the Saint Louis Street public right-of-way, the Encroachments being part of the improvements located in the 2nd Municipal District, Square 368, Lot 7, bounded by Saint Louis Street, North White Street, Conti Street, and North Dupre Street, bearing the municipal address 2816 Saint Louis Street, New Orleans, Louisiana.

**SECTION 2.** That the grant of servitude be undertaken for the following reasons:

- (a) The owner, which owns the improvements adjacent to the City-owned property, has constructed or is planning to construct improvements upon the public rights-of-way after applying for and obtaining building permits, to the extent necessary, from the City of New Orleans;

5 (a) Said improvements and constructions referred to in subsection (a) hereinabove are dependent  
6 upon the servitude agreement with the owner; the plans and specifications submitted by the  
7 owner, to obtain the building permits for the improvements described herein, accurately delineate  
8 the improvements and constructions which are subject to the servitude agreement, and said plans  
9 and specifications were inspected and approved by the City of New Orleans prior to the issuance  
10 by the City of building permits allowing the improvements to be constructed as shown therein;  
11 the disposition of property rights by the servitude agreement as authorized herein will not hinder  
12 or preempt the use by the public or the City of any other public property and will provide revenues  
13 to the City otherwise not attainable if the aforementioned property rights were unused.

1 **SECTION 3.** That the Mayor is hereby authorized to execute the servitude agreement attached hereto  
2 as described hereinabove in SECTION 1 and attached hereto as Exhibit "A".

**ADOPTED BY THE COUNCIL OF THE CITY OF NEW ORLEANS**\_\_\_\_\_

\_\_\_\_\_  
**PRESIDENT OF THE COUNCIL**

**DELIVERED TO THE MAYOR ON** \_\_\_\_\_

**APPROVED:**  
**DISAPPROVED:** \_\_\_\_\_

\_\_\_\_\_  
**MAYOR**

**RETURNED BY THE MAYOR ON** \_\_\_\_\_ **AT** \_\_\_\_\_

\_\_\_\_\_  
**CLERK OF COUNCIL**

**ROLL CALL VOTE:**  
**YEAS:**  
**NAYS:**  
**ABSENT:**  
**RECUSED:**



**LEGISLATIVE SUMMARY**

**TO ACCOMPANY ORDINANCES**

**BEFORE SUBMISSION TO CLERK OF COUNCIL**

**Requesting Department or Agency:** \_\_\_\_\_

**Name of Contact Person:** \_\_\_\_\_

**Telephone Number:** \_\_\_\_\_

**Email Address:** \_\_\_\_\_

**Initials of Sponsoring Councilmember(s):** \_\_\_\_\_

**DETAILED SYNOPSIS OF THE ORDINANCE**

**Please generally describe the purpose, intent, and effect of the proposed ordinance.**

---

---

---

---

---

---

---

---

---

---



### LEGISLATIVE SUMMARY

**If the Ordinance is to effectuate a contract, CEA, or other similar agreement (hereafter contract), please provide the following additional information.**

☐

**If this section is not applicable, please check this box.**

The parties involved:

---

The obligations, expectations, and deliverables of the parties involved:

---

---

---

Any fiscal implications for the City with the contract:

---

---

---

The public purpose and need for the contract:

---

---

---

The duration of the contract:

---

---

---



### LEGISLATIVE SUMMARY

**If the Ordinance is to effectuate an amendment to the Codes of the City of New Orleans, please provide the following additional information.**

☐

**If this section is not applicable, please check this box.**

The existing provision(s) of the Code being proposed for amendment:

---

---

---

The general content/requirements of the existing Code provision:

---

---

---

How the proposed ordinance will alter the existing Code provision(s):

---

---

---

Why these changes are needed:

---

---

---

**REQUESTED ADOPTION DATE:** \_\_\_\_\_

Reference: Council Rule 41 & City Code Section 2-813

Calendar No. (Rev)  
(Exp)

Name Brandon Benjamin Ext. 3518  
Person responsible for routing

CHECK SHEET TO BE USED FOR  
CLEARING ORDINANCES, MOTIONS, AND RESOLUTIONS  
BEFORE SUBMISSION TO COUNCIL CLERK

The originating agency shall attach a copy of each proposed ordinance, motion, or resolution to the check sheet for processing in the sequence indicated after preparing a synopsis. The detailed memorandum of explanation shall also be attached to this check sheet.

SYNOPSIS OF DOCUMENT: AN ORDINANCE authorizing the Mayor of the City of New Orleans to enter into a servitude agreement with Brandon Webb, air rights for the purpose encroachments of a balcony bearing the municipal address of 2816 Saint Louis Street for a yearly payment of 192.00;

1. [Signature]  
Department Head
2. [Signature] stephen nelson  
Department of Law Deputy CAO
3. [Signature]  
Chief Administrative Officer
4. [Signature]  
Director of Council Relations
5. \_\_\_\_\_  
Initials of Sponsoring Council Member

COUNCIL ACTION

Council Members Present: \_\_\_\_\_

Absent: \_\_\_\_\_

AMENDMENTS:

FINAL ADOPTION:

MOVED: \_\_\_\_\_

2<sup>ND</sup>: \_\_\_\_\_

YEAS: \_\_\_\_\_

NAYS: \_\_\_\_\_

ABSENT: \_\_\_\_\_

RECUSED: \_\_\_\_\_

7. \_\_\_\_\_  
Reviewed by the Chief Administrative Officer after adoption by the City Council and prior to the Mayor's signature.

**UNITED STATES OF AMERICA**

**STATE OF LOUISIANA**

**PARISH OF ORLEANS**

**BE IT KNOWN**, on the respective dates herein below but effective this \_\_\_\_ day of \_\_\_\_\_, 20\_\_ (“**Effective Date**”), before the undersigned Notaries Public, duly commissioned and qualified in and for the Parishes/County and State hereinafter referenced, and in the presence of the undersigned competent witnesses,

**PERSONALLY CAME AND APPEARED:**

- (1) **THE CITY OF NEW ORLEANS**, herein represented by Helena N. Moreno, Mayor, acting under and by virtue of authorization contained in Ordinance No. \_\_\_\_\_ M.C.S., adopted on \_\_\_\_\_, 20\_\_\_\_, a copy of which is attached hereto and made a part hereof (hereinafter referred to as the "**City**" and sometimes the "**Grantor**"); and
- (2) **BRANDON WEBB**, with a domicile address of 2816 Saint Louis Street, New Orleans, LA 70119, represented herein by Brandon Webb, its Owner, duly authorized to appear herein on its behalf (hereinafter collectively referred to as "**Grantee**").

**WHO DECLARED THAT:**

The City hereby grants a predial servitude of right-of-use for the Encroachment of a balcony on/over the Saint Louis Street public Right-of-way to Grantee, as described herein.

## **ARTICLE I - DEFINITIONS**

For the purpose of this servitude agreement (“**Agreement**” or “**Grant of Servitude**”), the following words shall have the meanings given to them in Section I of the Agreement:

- (a) **Right-of-way:** The City owned property adjacent to the dominant estate, of which the servitude exists upon a portion.
- (b) **Grantee:** The owner of the dominant estate.

- (c) **Grantor:** The City of New Orleans.
- (d) **Property:** The dominant estate, made up of the immovable property, adjacent to the right-of-way and which has improvements that encroach onto the right-of-way, described on Exhibit “A” attached hereto and made a part hereof.
- (e) **City:** Means the City of New Orleans, Louisiana, and all the territory within its present and future corporate boundaries.
- (f) **Encroachment:** The portion of the property that occupies the right-of-way, as shown in Exhibit “B.”.
- (g) **Person:** Means any corporation, partnership, proprietorship, individual or organization authorized to do business in the State of Louisiana, or any natural person.
- (h) **Section:** Can refer to any section, subsection, or provisions of this servitude agreement.
- (i) **Servitude:** The predial servitude pursuant to *La. C.C. Art. 646*, consisting of the right to use the airspace and correlated ground for an encroachment on the right-of-way as shown on Exhibit “B” and consisting of:

*Approximately 93.78 square feet of air rights consisting of the Encroachment of a balcony on the Saint Louis Street public right-of-way, the Encroachments being part of the improvements located in the 2nd Municipal District, Square 368, Lot 7, bounded by Saint Louis Street, North White Street, Conti Street, and North Dupre Street, bearing the municipal address, 2816 SAINT LOUIS STREET, New Orleans, Louisiana 70115.*

## **ARTICLE II - SERVITUDE AND CONSENT**

**Consent of the City.** As permitted in *La. C.C. Art. 646*, the City does hereby consent to the exercise by Grantee of all the following rights:

- (a) The exclusive right to erect and own the encroachment burdening the right-of-way according to the attached Exhibit “B.”
- (b) Right to install, maintain, and repair the encroachment burdening the right-of-way according to the attached Exhibit “B.”

## **ARTICLE III - LIMITATIONS IN GENERAL**

(a) The grant of the servitude and accessory rights by City and the exercise thereof by Grantee shall be subject and subordinate to the public use of the right-of-way, governmental laws and regulations, compliance with all of the rights reserved herein by City, and the terms of this Agreement.

(b) **Limitations on Right of Use.** Exercise of the Servitude granted in Sections I and II of this Agreement shall be subject to the following limitations:

- (1) Grantee’s right of use shall be subject to the public’s use of the right-of-way.
- (2) Grantee shall perform all work in a safe and reasonably expeditious manner

at its expense, shall restore the premises of City and any third party to the same condition as existed prior to commencement of any work by Grantee, and shall be responsible for any damage caused to the right-of-way or any third parties resulting from any work by Grantee;

(3) Any right of use shall be exercisable only to the extent that such rights are reserved to Grantor pursuant to this Agreement and subject to any limitations or requirements imposed thereby.

(4) If the Servitude may not be exercised due to the City's use of the right-of-way for a public purpose, Grantee assumes all costs associated with repair, replacement, or demolition of said encroachment.

#### **ARTICLE IV – CONSIDERATION**

(a) **Annual Payments.** In consideration of this Grant of Servitude, Grantee shall pay to the City the sum of ONE HUNDRED AND NINETY-TWO DOLLARS (\$192.00) per year, until such time as the Servitude is terminated.

(b) **Due Date of Annual Payment.** Grantee shall pay the Annual Payment the first time on or before the date of execution by Grantee of this Grant of Servitude. For subsequent Annual Payments, Grantee shall pay on or before the 1<sup>st</sup> day of November.

(c) **Late Fee.** Annual Payments received after the 10<sup>th</sup> of the month, regardless of whether the 10<sup>th</sup> is a weekend or holiday, will be assessed a late fee in the amount of ten percent (10%) of the total amount due.

(d) **Adjustment of Annual Payment.** The foregoing Annual Payment shall be subject to an upward adjustment of fifteen percent (15%), rounded to the nearest dollar, following the expiration of every fifth year after November 1, 2025.

(e) **Recordation.** Grantee shall record this Grant of Servitude in the Orleans Parish Land Records Division within thirty (30) calendar days of the date of full execution of this Grant of Servitude.

#### **ARTICLE V - DEFAULT**

**Condition of Default of Annual Payment.** If Grantee fails to pay an Annual Payment on or before the due date as defined in Article IV, and Grantee fails to cure such monetary default within fifteen (15) working days after notice from the City to Grantee of such monetary default, the City shall deem Grantee ipso facto in default of this Grant of Servitude.

#### **ARTICLE VI - ENFORCEMENT**

(a) **In General:** In the event that Grantee fails to cure any violation of the terms of this Grant of Servitude within fifteen (15) working days after notice of default from the City, the City shall have the right to take any actions as may be necessary in the City's discretion to cure such violation, including but not limited to instituting legal proceedings, placing a lien on the property, and demanding removal of the encroachment(s).

(b) **Costs, Expenses, and Attorney's Fees.** The City shall be entitled to charge Grantee with all costs and expenses incurred by the City as a result of such violation. Should the City institute legal proceedings to enforce this Grant of Servitude, the City shall be entitled to recover from the Grantee all of the attorney's fees, costs, and other expenses reasonably and necessarily incurred.

(c) **Remedies Cumulative.** All rights and remedies provided under this Grant of Servitude are cumulative and may be pursued singularly, in any combination, and in any order.

(d) **Non-Waiver.** The failure to enforce any of the terms and provisions of this Grant of Servitude shall in no event be deemed to be a waiver of the right to thereafter strictly enforce the terms and provisions hereof.

#### **ARTICLE VII - TERM**

Except as set forth below, the Servitude and Consent shall be perpetual:

(a) **Termination.** Notwithstanding the foregoing, the Servitude and Consent shall terminate if:

(1) The building and/or encroachment is demolished, substantially damaged, destroyed, or removed and not reconstructed or replaced within one (1) year after such destruction or damage;

(2) The encroachment is taken or removed for public purposes as a whole or in such part that it is not fit for its intended purposes;

(3) Grantee is found to be in default of any of its obligations hereunder; or

(4) Grantee removes the encroachments and provides notice of termination to the City.

(b) **Results of Termination.** Upon termination of the servitude, there shall be no right or obligation to reconstruct the Encroachment, unless such right or obligation is established by law.

#### **ARTICLE VIII - INDEMNITY AND INSURANCE**

(a) At all times during the term of this Agreement, Grantee shall and does hereby agree to hold harmless and indemnify the City from and against any and all claims of Grantee or of any third persons for injuries to persons, including death, or damages to property, occurring on the right-of-way and arising from Grantee's use or occupancy of the encroachment, including the defense of all actions brought against the City for such damages, arising from the negligent acts or omissions of the Grantee, its employees, guests, invitees, agents or independent contractors.

(b) If a judgment is rendered thereon against Grantee, in a claim of a third party arising solely and exclusively from an act or omission by the City, its employees, guests, invitees, agents or independent contractors, the City agrees to pay the same to the extent of its comparative fault, to Grantee's complete satisfaction and discharge; provided, however, that the Grantee shall give the City prompt written notice of the existence of any such claims and of any proceedings taken against the Grantee thereon, so that such claims may be investigated and such proceedings may be contested by City.

(c) Grantee reserves the right and option to settle, compromise, and/or pay, any adjudicated claim by a third party for damages resulting from injuries to persons, including death, or damages to property, directly to said claimant, in place and stead of indemnifying the City; but if, and only if, Grantee obtains a valid and lawful complete release, satisfaction, and discharge from the claimant in favor of the City.

(d) Grantee and its successors, heirs, or assigns shall furnish and maintain in effect

during the Term of this Agreement an insurance policy or policies under the following terms:

(1) If Grantee or its successors, heirs, and/or assigns to title of the Property is a non-individual, such as a corporation, partnership, limited liability company, or other entity, insurance shall remain in effect with limits of liability not less than \$1,000,000.00 / \$2,000,000.00, covering general commercial liability, in which policy or policies the City shall either be carried as an additional named insured or provision shall be made to insure the liability of Grantee under the above indemnification and hold harmless agreement under the contractual coverage provisions of said insurance policy or policies. A copy of such policy or policies, or certificate of insurance with reference to same, shall be delivered to the City upon execution of this Servitude.

(2) If Grantee or its successors, heirs, and/or assigns to title of the Property is an individual or individuals, an insurance policy or policies should remain in effect with limits of liability, covering liability, not less than \$1,000,000.00 / \$2,000,000.00.

#### **ARTICLE IX - ASSIGNMENT OR TRANSFER**

In the event that the building in which the encroachment forms a part is sold by private or public sale, this Servitude shall be assigned or transferred without the prior consent of the City to the assignee or purchaser of said property. Any instrument assigning or transferring the Servitude shall be delivered to the City along with proof of insurance as required in Section VIII within thirty (30) days of the recordation of said assignment or transfer. Grantee shall cause the assignee or purchaser of said property to assume all obligations of Grantee herein and, effective as of the date of such assignment or transfer, Grantee shall thereafter be released of all obligations set forth in this Agreement including, without limitation, those obligations of Grantee under Section VI and VIII above.

#### **ARTICLE X - NOTICE**

(a) **Form of Notice.** All notices, requests, claims, payments, demands and other communications between the Parties shall be in writing.

(b) **Method of Notice.** All notices shall be given: (1) by delivery in person, (2) by United States Postal Service, (3) by first class, registered or certified mail, postage prepaid, or (4) by electronic mail to the address of the Party specified in this Grant of Servitude or such other address as either Party may specify in writing. It is the responsibility of the Grantee to ensure the City has current and accurate mailing and electronic addresses at all times.

(c) **Receipt of Notice.** All notices shall be effective upon: (1) receipt by the Party to which notice is properly given, or (2) on the fifth day following mailing, whichever occurs first.

(d) **Grantee.** All notices to the Grantee shall be addressed to:

Brandon Webb  
2816 Saint Louis Street  
New Orleans, LA 70119  
webb123@yahoo.com

- (e) **The City.** All notices to the City shall be addressed to:

Department of Property Management  
Division of Real Estate And Records  
1300 Perdido Street, Room 5w06  
New Orleans, LA 70112

**&**

City Attorney  
City Of New Orleans  
1300 Perdido Street, Suite 5e03  
New Orleans, LA 70112

#### **ARTICLE XI - MISCELLANEOUS PROVISIONS**

(a) **Amendment.** No amendment of or modification to this Grant of Servitude shall be valid unless and until executed in writing by the duly authorized representatives of both Parties to this Grant of Servitude.

(b) **Conflict of Law.** This Grant of Servitude and the performance thereof shall be governed, interpreted, construed, and regulated by the laws of the State of Louisiana.

(c) **Construction of Agreement.** Neither Party will be deemed to have drafted this Grant of Servitude. This Grant of Servitude has been reviewed by the Parties and shall be construed and interpreted according to the ordinary meaning of the words used so as to fairly accomplish the purposes and intentions of the Parties. No term of this Grant of Servitude shall be construed or resolved in favor of or against the City or the Grantee on the basis of which Party drafted the uncertain or ambiguous language. The headings and captions of this Grant of Servitude are provided for convenience only and are not intended to have an effect on the construction or interpretation of this Grant of Servitude. Where appropriate, the singular includes the plural and neutral words and words of any gender shall include the neutral and other gender.

(d) **Entire Agreement.** This Grant of Servitude, including all incorporated documents, constitutes the final and complete agreement and understanding between the Parties. All prior and contemporaneous agreements and understandings, whether oral or written, are superseded by this Grant of Servitude and are without effect to vary or alter any terms or conditions of this Grant of Servitude.

(e) **Exhibits.** The following exhibits will be and are incorporated into this Agreement: Legal Description of Property as Exhibit "A," and Description of Encroachment as Exhibit "B."

(f) **Limitations of the City's Obligations.** The City has no obligations not explicitly set forth in this Grant of Servitude or any incorporated documents or expressly imposed by law.

(g) **No Third-Party Beneficiaries.** This Grant of Servitude is entered into for the exclusive benefit of the Parties, and the Parties expressly disclaim any intent to benefit anyone not a Party to this Agreement.

(h) **Non-Waiver.** The failure of either Party to insist upon strict compliance with any provision of this Grant of Servitude, to enforce any right or to seek any remedy upon discovery of any default or breach of the other Party at such time as the initial discovery of the existence of such noncompliance, right, default or breach shall not affect nor constitute a waiver of either

Party's right to insist upon such compliance, exercise such right or seek such remedy with respect to that default or breach or any prior contemporaneous or subsequent default or breach.

(i) **Severability.** Should a court of competent jurisdiction find any provision of this Grant of Servitude to be unenforceable as written, the unenforceable provision should be reformed, if possible, so that it is enforceable to the maximum extent permitted by law. If reformation is not possible, then the unenforceable provision shall be fully severable, and the remaining provisions of the Grant of Servitude shall remain in full force and effect and be construed and enforced as if the unenforceable provision was never a part of the Grant of Servitude.

**[SIGNATURES CONTAINED ON NEXT PAGES]**

**[The remainder of this page is intentionally left blank.]**

**THUS DONE AND PASSED**, in my office in New Orleans, Louisiana, on this \_\_\_\_\_ (day) of \_\_\_\_\_ (month), 20\_\_\_\_, in the presence of the undersigned competent witnesses, and with the said appearer and me, a Notary Public, after due reading of the whole, the Parties hereto have executed this Agreement.

**WITNESS:**

By: \_\_\_\_\_

Printed Name: \_\_\_\_\_

**GRANTOR:**

**CITY OF NEW ORLEANS**

**BY: \_\_\_\_\_**  
**HELENA N. MORENO, MAYOR**

**WITNESS:**

By: \_\_\_\_\_

Printed Name: \_\_\_\_\_

\_\_\_\_\_  
**NOTARY PUBLIC**

Printed Name: \_\_\_\_\_

Notary/Bar No: \_\_\_\_\_

(State): \_\_\_\_\_

My Commission Expires: \_\_\_\_\_

*(Affix Seal)*

**APPROVED AS TO FORM AND LEGALITY:**

Law Department

By: \_\_\_\_\_

Printed Name: \_\_\_\_\_

THIS DONE AND PASSED, on this 7<sup>th</sup> day of November, 2025

WITNESS:

By: Jacob M. Zannelli  
Printed Name: Jacob M. Zannelli

GRANTEE:

BY: Brandon Webb  
BRANDON WEBB

WITNESS:

By: Toni P. Rizzuto  
Printed Name: Toni P. Rizzuto

Attn: Brandon Webb  
2816 Saint Louis Street  
New Orleans, LA 70119

[Signature]  
NOTARY PUBLIC

Printed Name: \_\_\_\_\_  
Notary/Bar No: \_\_\_\_\_  
(State): \_\_\_\_\_  
My Commission Expires: life



(Affix Seal)

[EXHIBITS "A" & "B" CONTAINED ON NEXT PAGES]

## EXHIBIT A

**TWO LOTS OF GROUND, together with all of the buildings and improvements thereon, and all of the rights, ways, privileges, servitudes, appurtenances and advantages thereunto belonging or in anywise appertaining, situated in the Parish of Orleans, SECOND DISTRICT of the City of New Orleans, State of Louisiana, and in accordance with a survey by Gilbert, Kelly & Couturie - Errol E. Kelly, Surveyor, dated June 11, 1977, a copy of which is annexed to an act before William L. Andry, Notary Public, dated September 21, 1977, for reference, said lots are designated as LOTS 7 AND 6-A in SQUARE 368, which square is bounded by Conti Street, North White Street, St. Louis (formerly Lafitte Avenue and Carondelet Walk) Street and North Dupre Street, and said lots are located and measure as follows:**


**Lot 7 commences at a distance of 63 feet, 2 inches, 2 lines from the corner of North White Street and St. Louis Street and measures thence 31 feet, 7 inches, 1 line actual (31 feet, 7 inches, 3 lines title) front on St. Louis Street, 31 feet, 6 inches, 5 lines actual (31 feet, 6 inches, 0 lines title) in width in the rear, by a depth of 53 feet, 6 inches, 2 lines on the side line nearer North White Street, and a depth on the side line adjoining Lot 6-A of 51 feet, 10 inches, 4 lines, actual (52 feet, 2 inches, 3 lines title);**

**Lot 6-A adjoins the above described Lot 7 and measures 31 feet, 7 inches, 1 line front on St. Louis Street, with a width in the rear of 31 feet, 6 inches, 2 lines, by a depth on the side line adjoining Lot 7 of 51 feet, 10 inches, 4 lines actual (52 feet, 2 inches, 3 lines title), and a depth on the opposite sideline adjoining Lot 5-A of 50 feet, 6 inches, 6 lines actual (50 feet, 10 inches, 5 lines title).**

**Improvements thereon bear the Municipal No. 2816-18 St Louis Street, New Orleans, Louisiana 70119.**

**Being the same property acquired by Kenneth Nelson by act dated August 5, 2021, registered at CIN 697782, Parish of Orleans, State of Louisiana.**

## EXHIBIT B

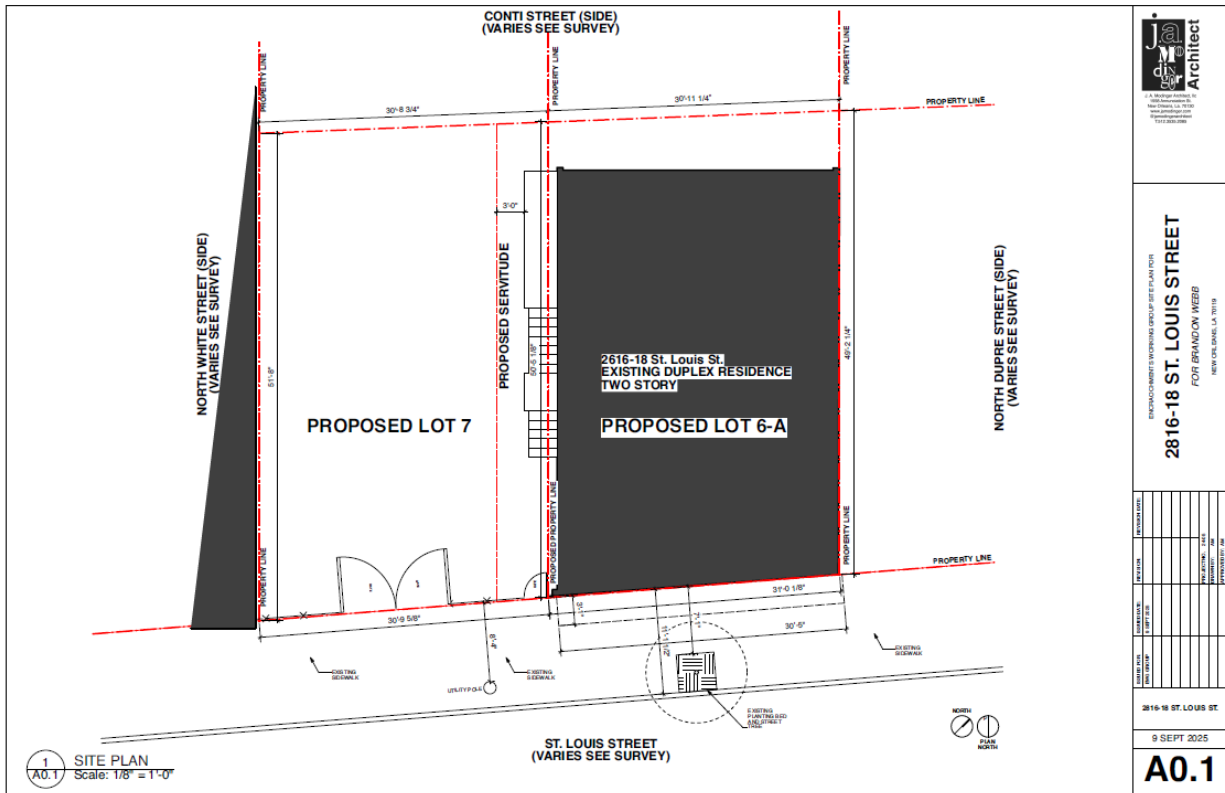


Grant of Servitude  
City of New Orleans and Brandon Webb  
Tax ID# 206204506  
K25-1249 | Brass# 8247

Exhibit "B"

Page 1 of 1



BOUNDARY SURVEY OF  
LOTS 6-A AND 7  
SQUARE 368  
SECOND DISTRICT  
ORLEANS PARISH, LA

CONTI STREET (SIDE)

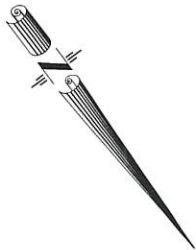

NORTH WHITE STREET

NORTH DUPRE STREET (SIDE)

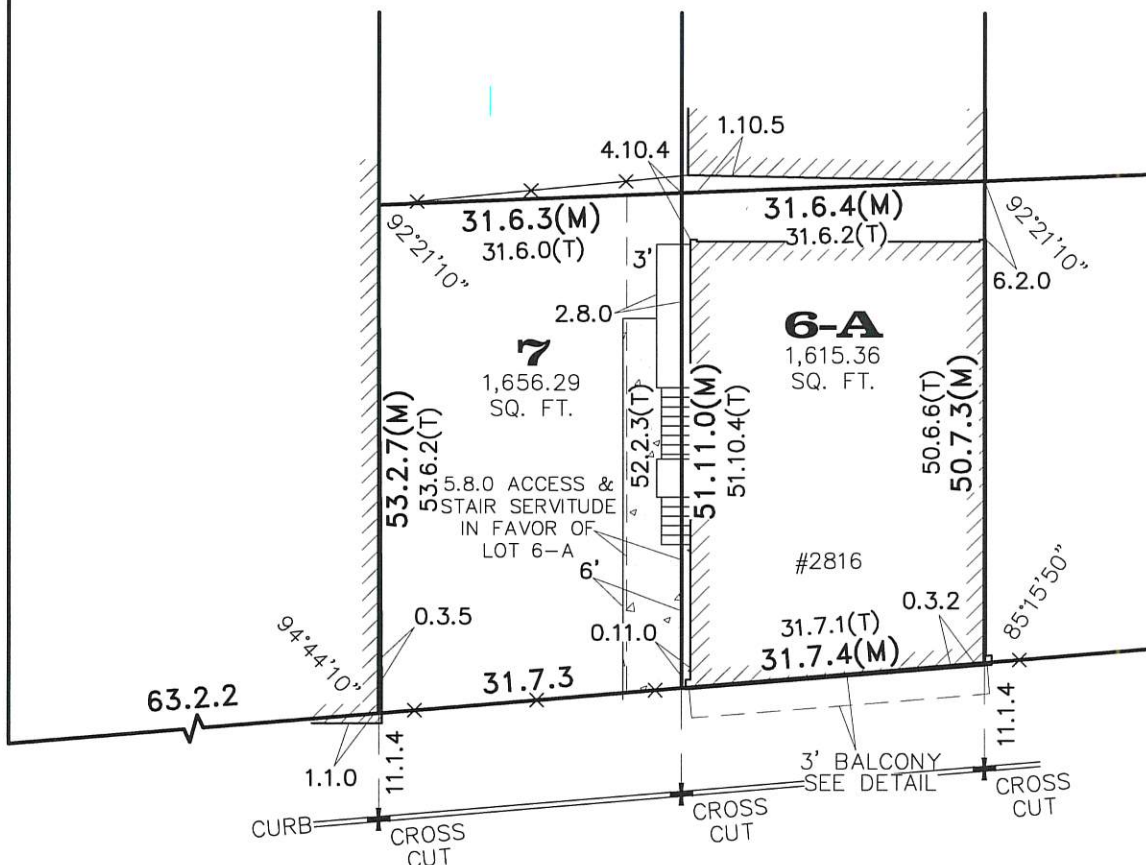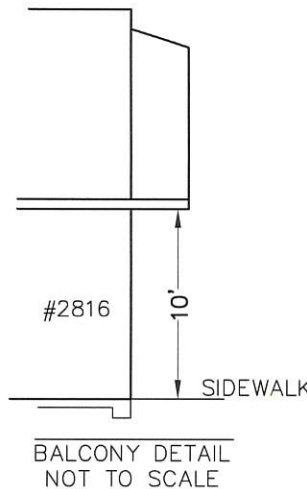

(T)=TITLE  
(M)=MEASURED

NOTE:

ALL ANGLES ARE 90° UNLESS OTHERWISE NOTED. SOME ITEMS MAY NOT BE TO SCALE FOR CLARITY. DIMENSIONS ON SURVEY PREVAIL OVER THE SCALE. FENCES ARE SHOWN FOR GENERAL INFORMATION PURPOSES ONLY AND DO NOT REFLECT EXACT LOCATION OR CONDITION.

ST. LOUIS STREET



GENERAL NOTES

ANGLES AND/OR BEARINGS ARE BASED ON REFERENCE PLAN #1  
REFERENCE PLAN #1: A PLAN OF SURVEY BY J.J. KREBS & SONS DATED MAY 6, 1953.

THE SERVITUDES SHOWN ON THIS SURVEY ARE LIMITED TO THOSE FURNISHED US AND THERE IS NO REPRESENTATION THAT ALL APPLICABLE SERVITUDES ARE REFLECTED OR SHOWN HEREON. THE SURVEYOR HAS MADE NO TITLE SEARCH OR PUBLIC RECORD SEARCH IN COMPILING THE DATA FOR THIS SURVEY.

THIS PERIMETER SURVEY SHALL NOT CONSTITUTE A LEGAL OPINION OF TITLE, AND SHALL NOT BE RELIED UPON FOR THAT PURPOSE. THERE IS NO WARRANTY THAT IT CONFORMS TO THE LEGAL TITLE, AND WAS MADE SOLELY ACCORDING TO THE INFORMATION PROVIDED THE SURVEYOR.

ELEVATION NOTES

THIS IS TO CERTIFY THAT THE SUBJECT PROPERTY IS LOCATED IN THE FOLLOWING FLOOD ZONE, PER FLOOD INSURANCE RATE MAP (FIRM) DATED: 09-30-16  
FLOOD ZONE: X  
BASE FLOOD ELEVATION: N/A  
COMMUNITY PANEL: 22071C 0227 F

THIS IS TO CERTIFY THAT THE PROPERTY BOUNDARY SURVEY RECORDED HEREON WAS MADE ON THE GROUND UNDER MY DIRECT SUPERVISION, AND IS IN ACCORDANCE WITH APPLICABLE STANDARDS OF PRACTICE FOR PROFESSIONAL LAND SURVEYORS AS STIPULATED IN LOUISIANA  
ADMINISTRATIVE CODE TITLE: 46:IXI, CHAPTER 29 FOR A CLASS "C" (SUBURBAN) SURVEY

MADE AT THE REQUEST OF BRANDON WEBB  
FOUND TO BE THE SAME DECEMBER 19, 2024  
REVISED TO REMOVE RESUB MARCH 12, 2025  
FOUND TO BE THE SAME JULY 16, 2025  
REVISED TO SHOW BALCONY DETAIL JULY 30, 2025

BY:

RICHMOND W. KREBS, PLS, LIC. #4836

**R.W. KREBS**  
PROFESSIONAL LAND SURVEYING, LLC  
RICHMOND W. KREBS, SR., PLS  
3445 N. CAUSEWAY BLVD, SUITE 201  
METAIRIE, LA. 70002  
PHONE: (504) 889-9616  
FAX: (504) 889-0916  
E-MAIL: [infonola@rwkrebs.com](mailto:infonola@rwkrebs.com)  
WEB: [www.rwkrebs.com](http://www.rwkrebs.com)


DATE: JUNE 17, 2024

DRAWN BY: NDK

SCALE: 1" = 20'

CHECKED BY: RWK

JOB #: 240762

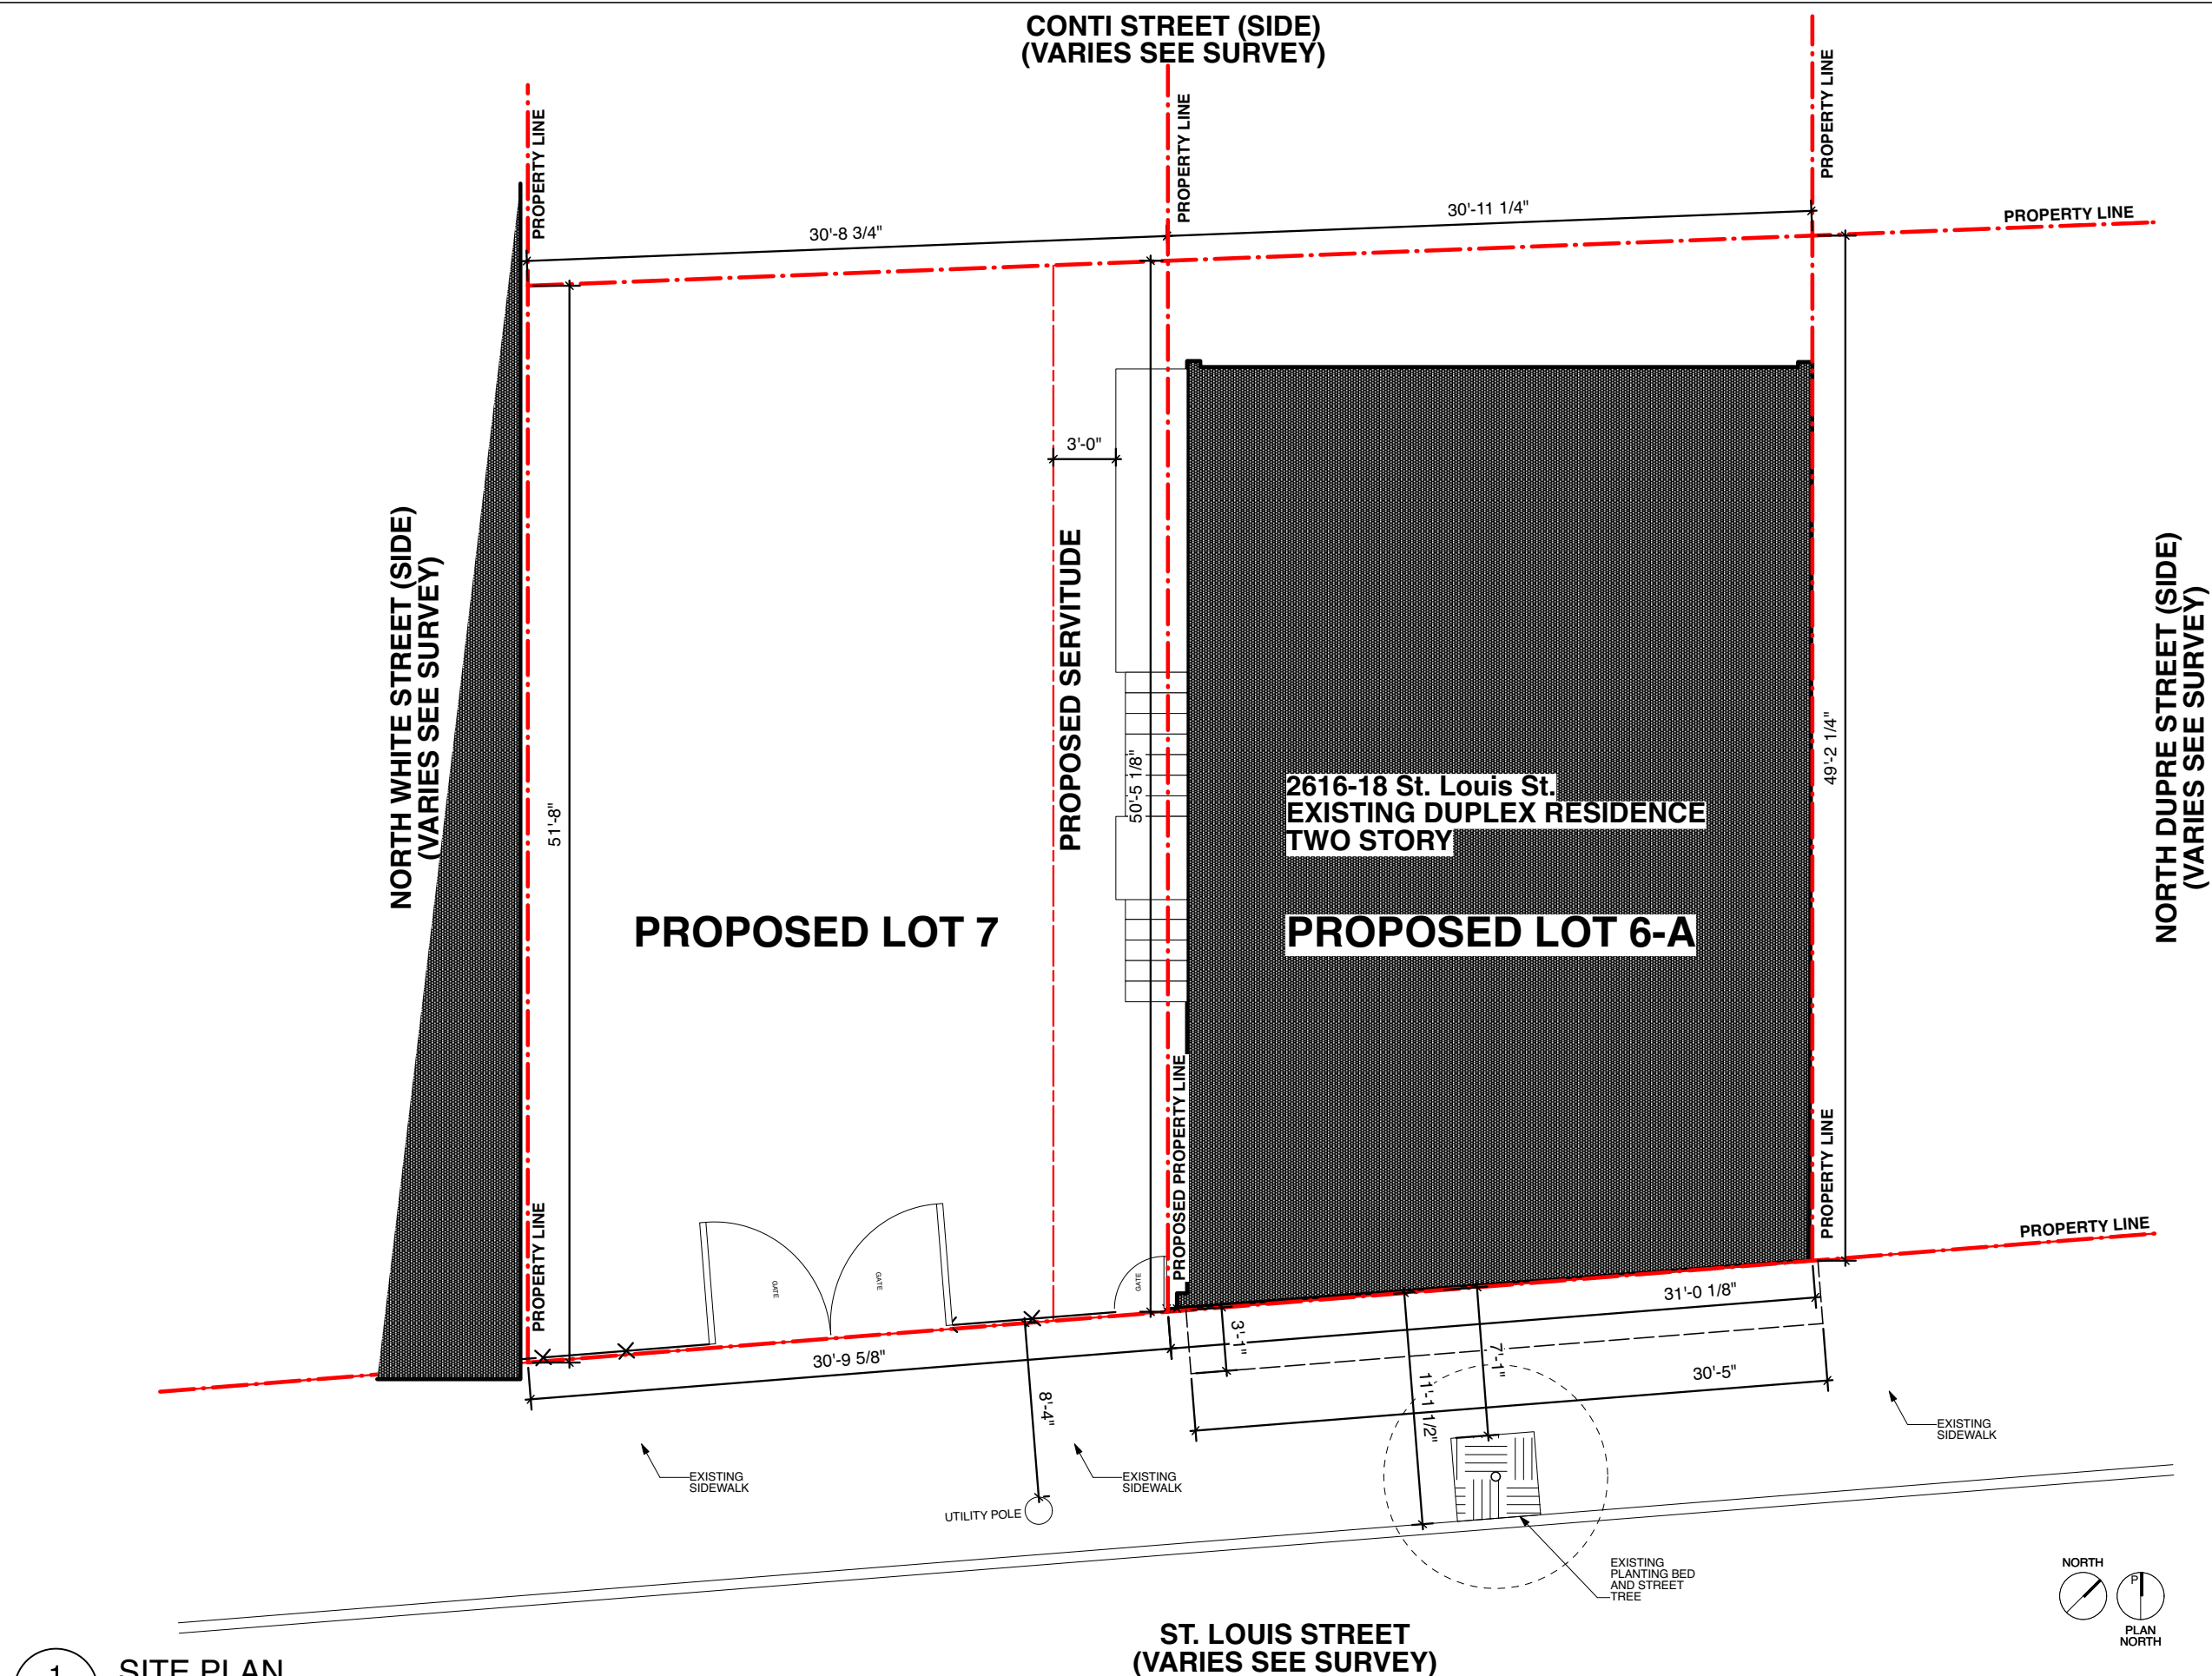

ENCROACHMENTS WORKING GROUP SITE PLAN FOR

NEW ORLEANS, LA 70119

[illegible]

2816-18 ST. LOUIS ST.

# A0.1